


ENTRY

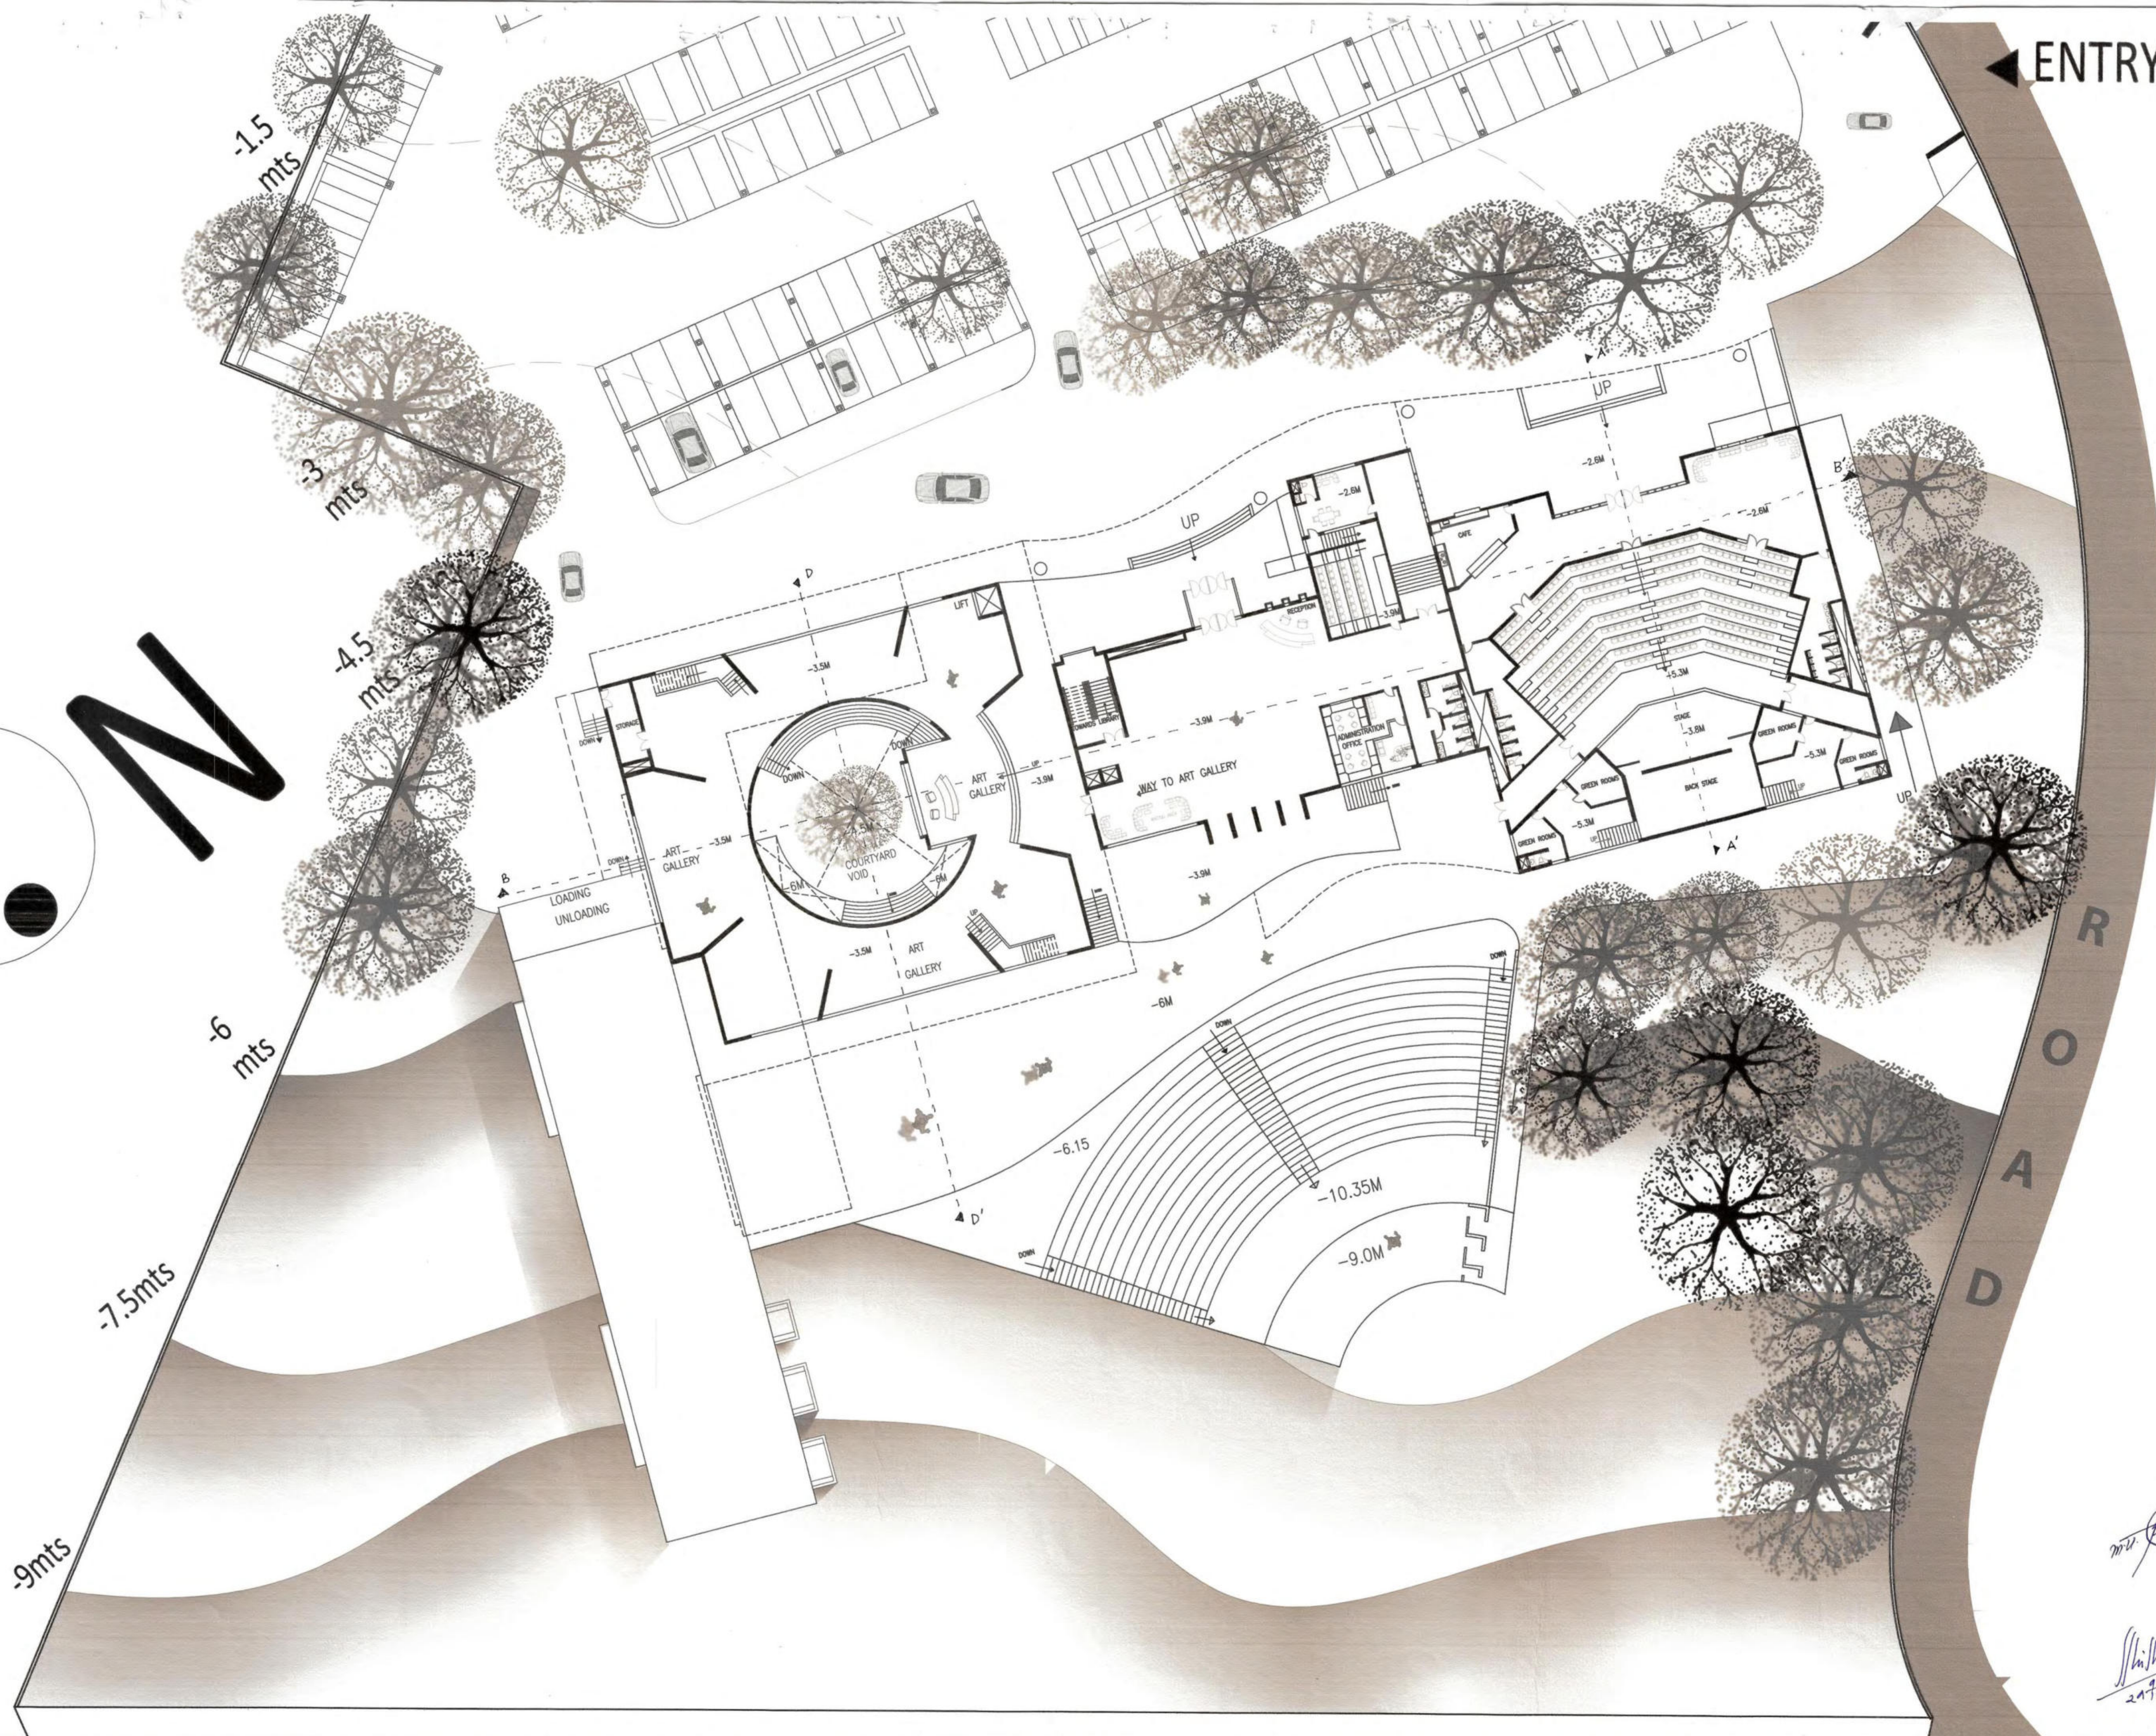


PLAN @ -3.9 M (ART GALLERY, RECEPTION, AUDITORIUM)

SCALE 1:250

TANVI NAKUM DIV B
ROLL NO 47 AD SEM 5
THAKUR SCHOOL OF ARCHITECTURE AND PLANNING



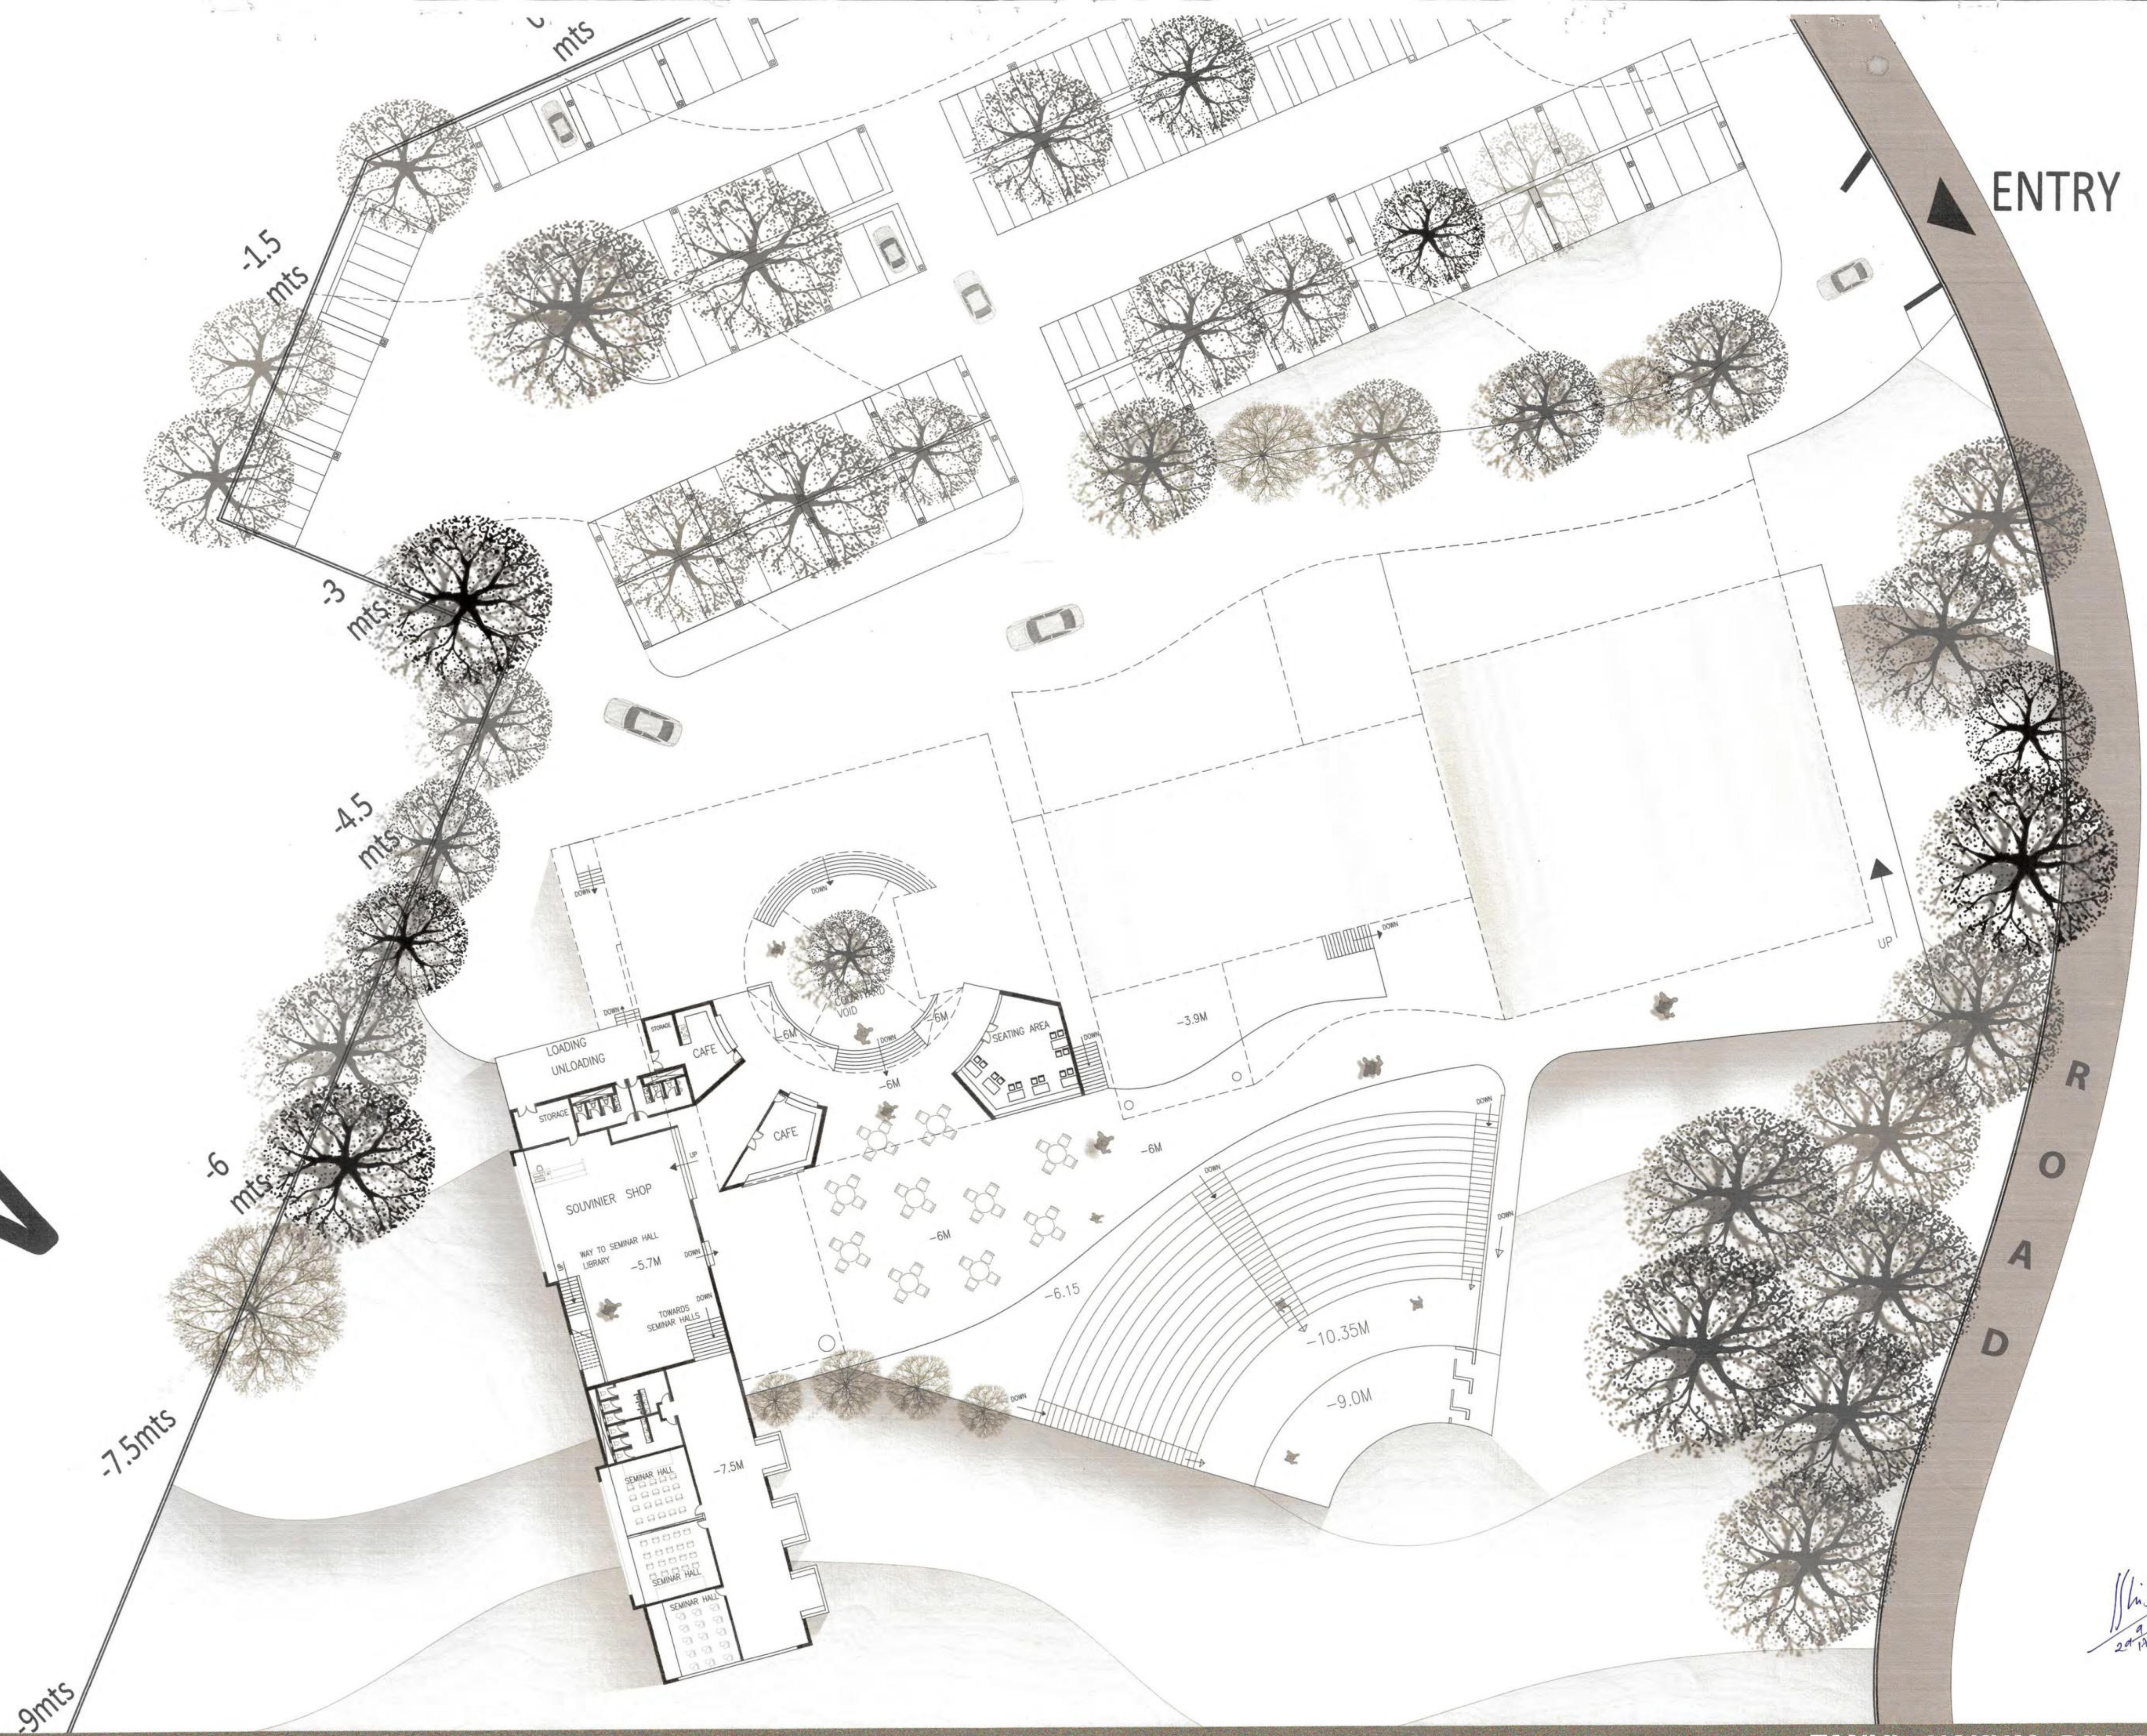

CONCEPTUAL MODELS


DESIGN DEVELOPMENT PROCESS

AIM : THE MAIN AIM IS TO COVER MAXIMUM VIEW OF THE RIVER FROM ALL THE POSSIBLE PLACES

STAGE 5 : VOLUME MODELS




SOUTH ELEVATION

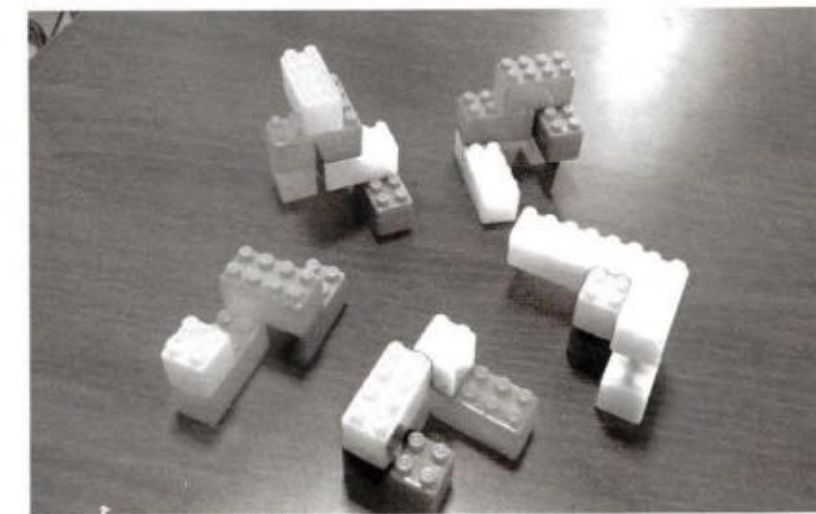


STAGE 1

VISUAL BALANCE



STAGE 2

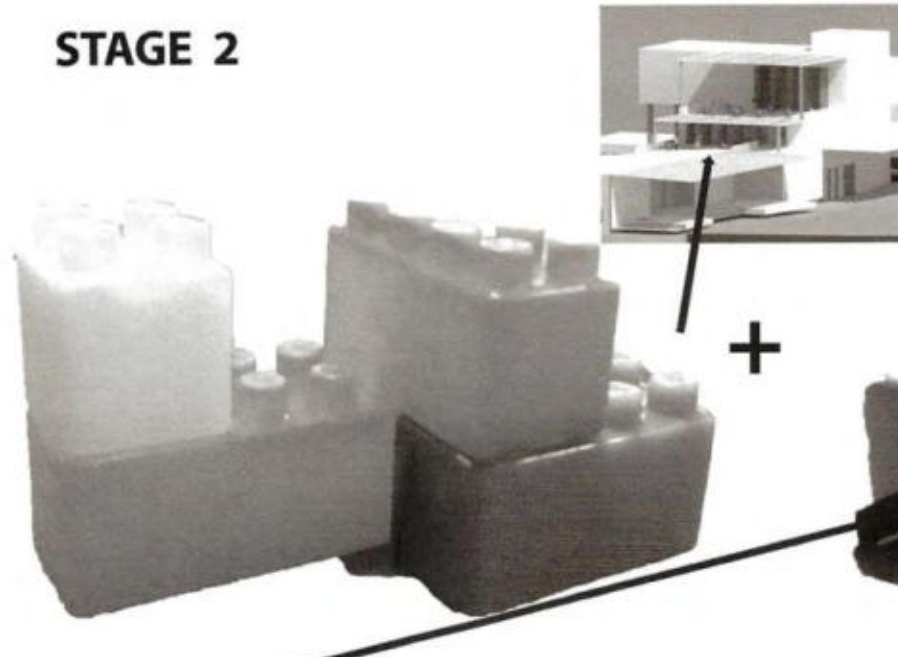


STAGE 3

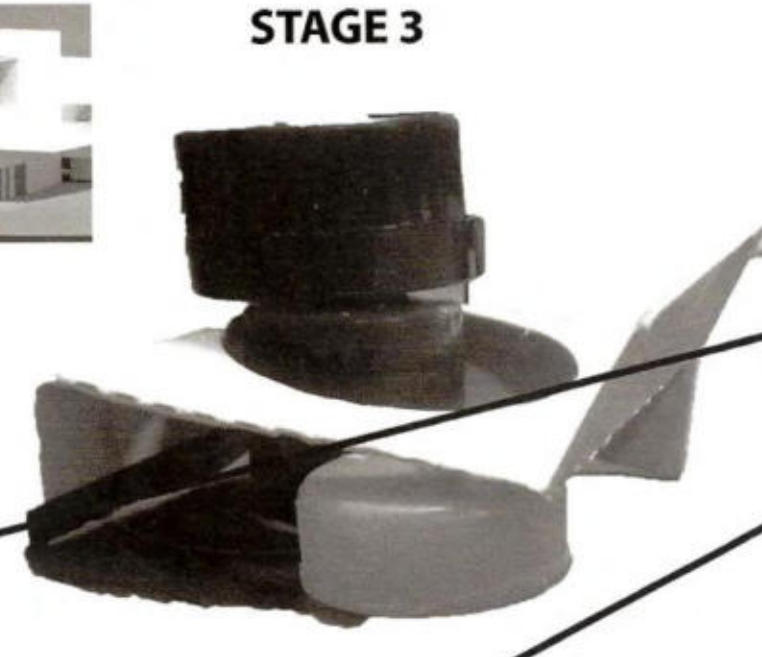


STAGE 4

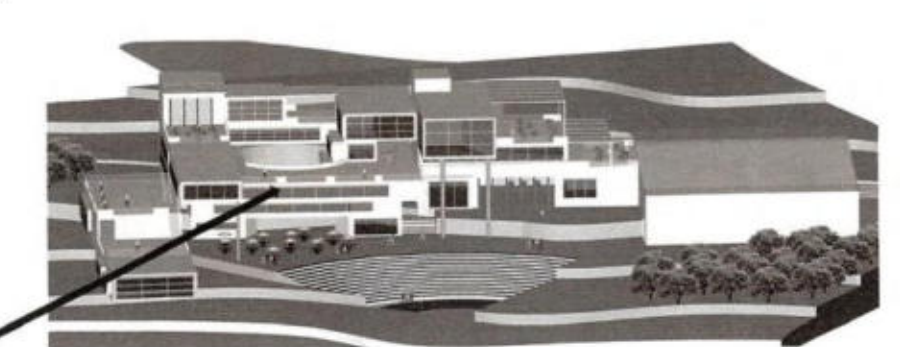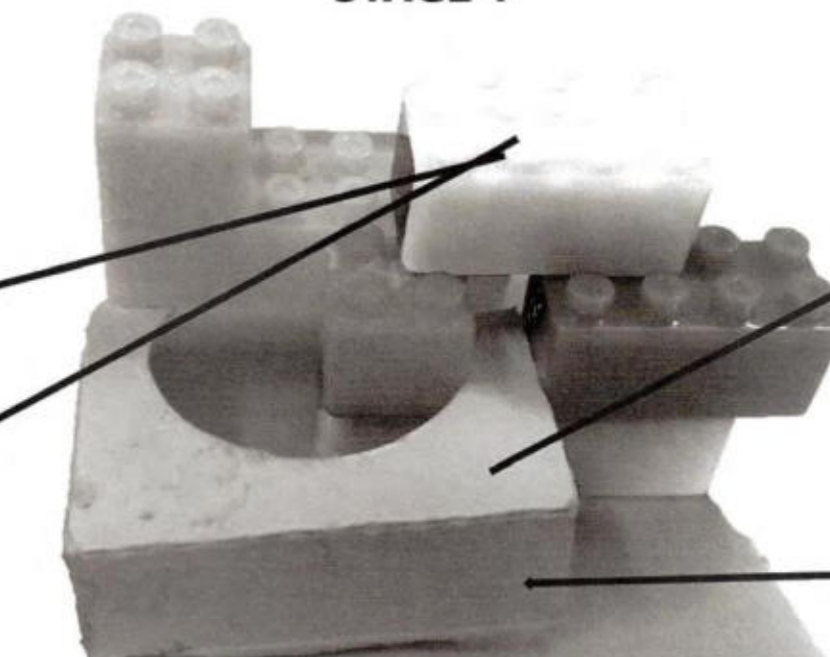


ART GALLERY

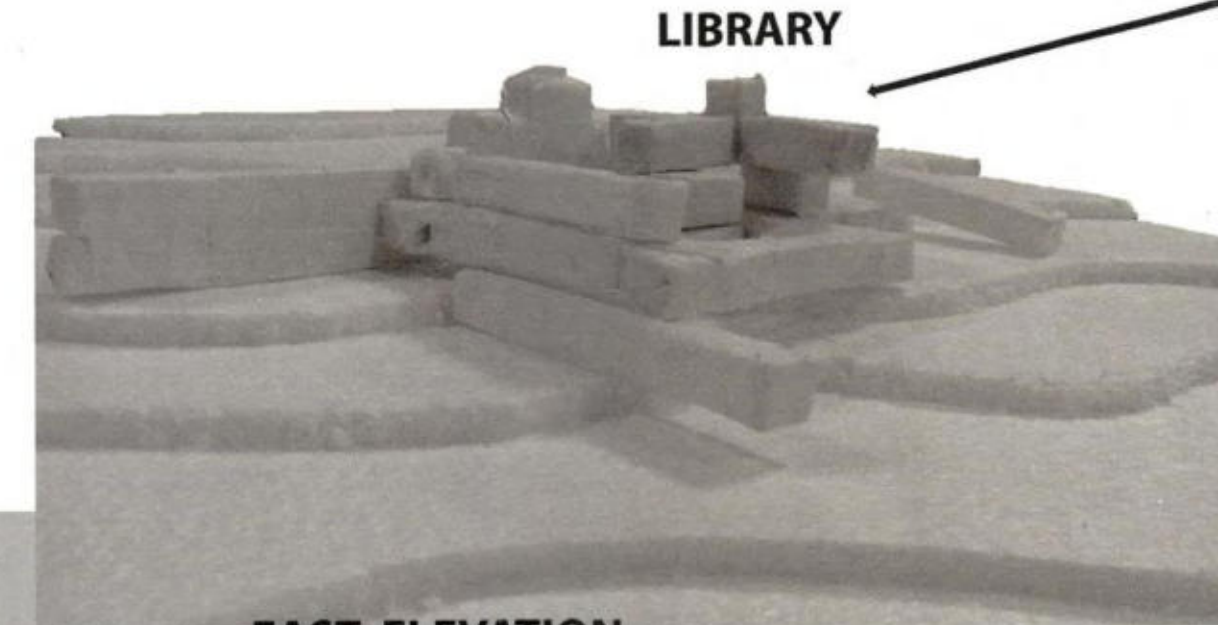



EAST ELEVATION

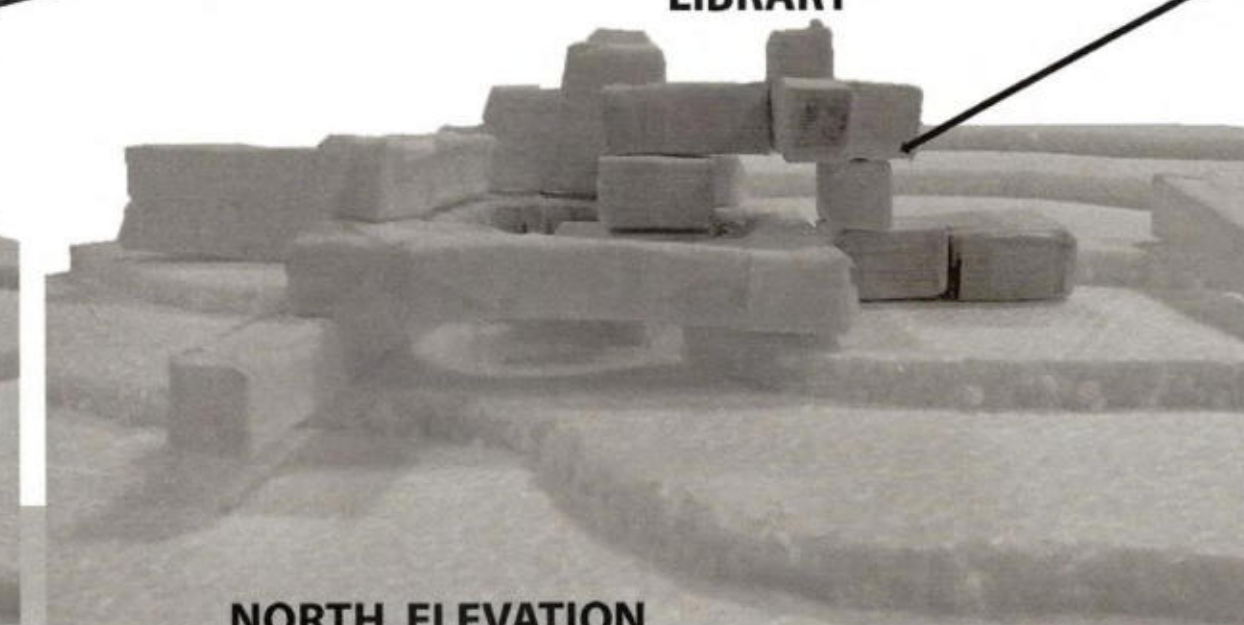



NORTH ELEVATION

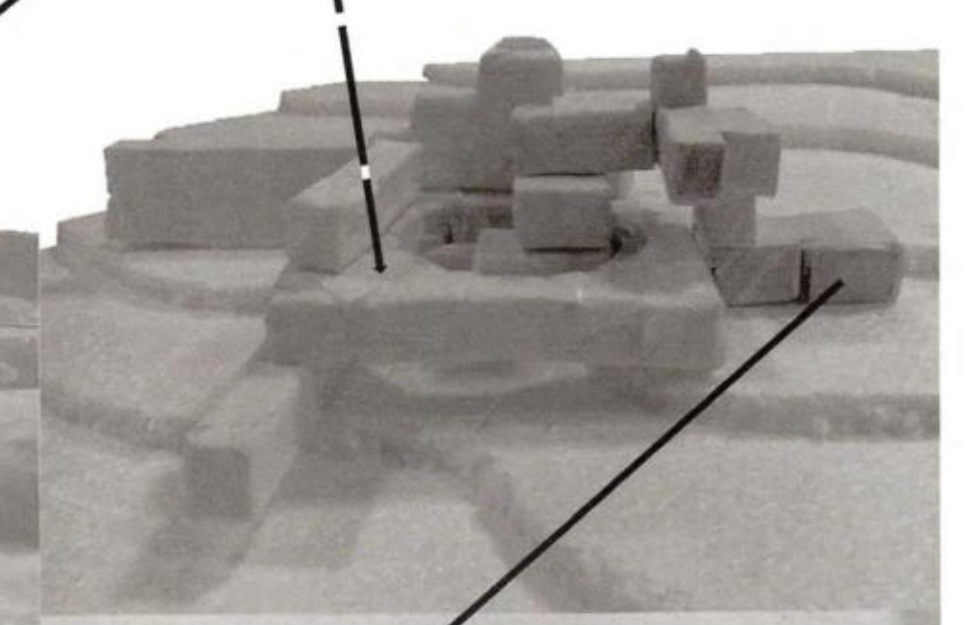



STAGE 6 : BLOCK MODEL

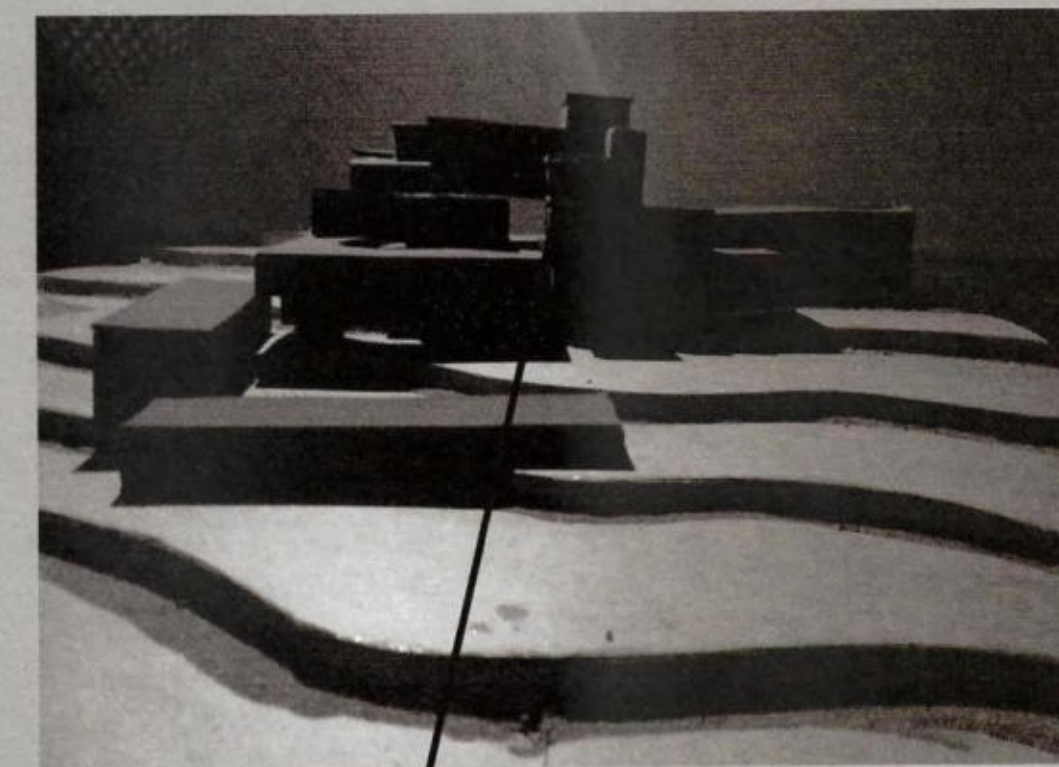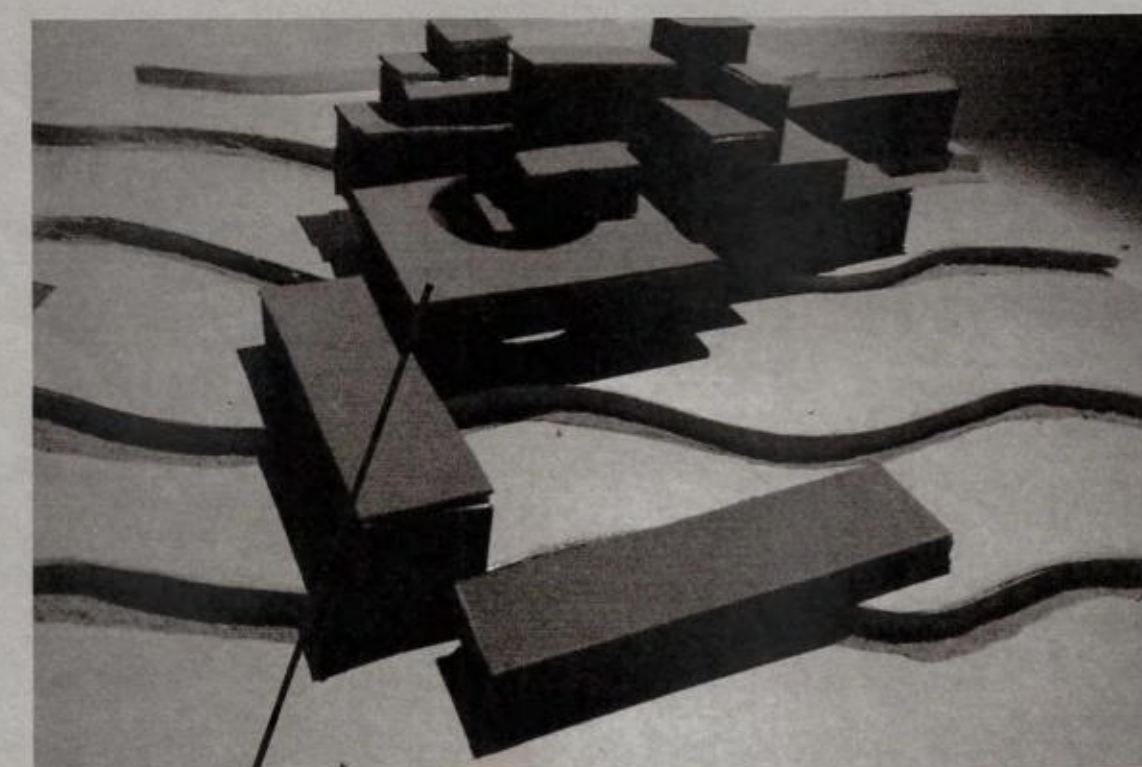





STAGE 7 : LIGHT MODEL

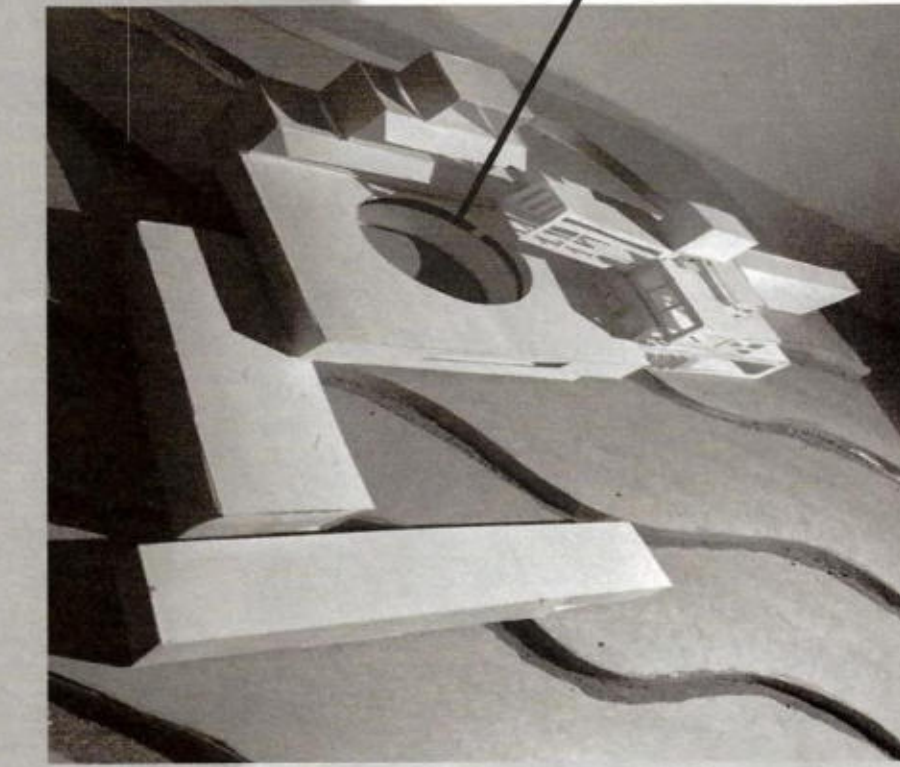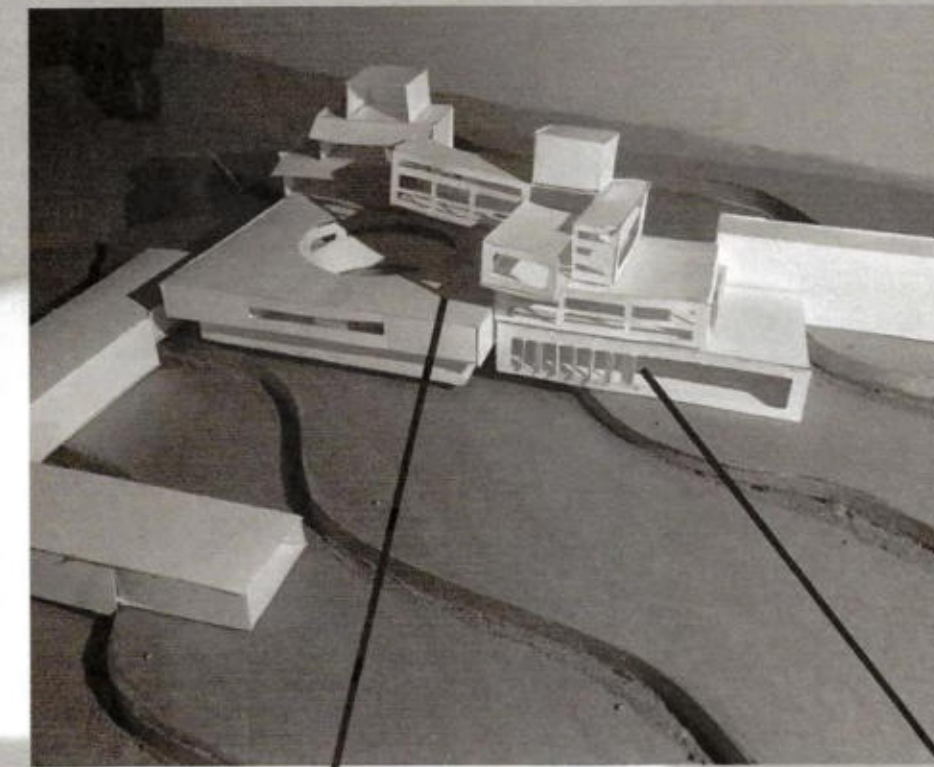

FOR LIGHT AND VENTILATION

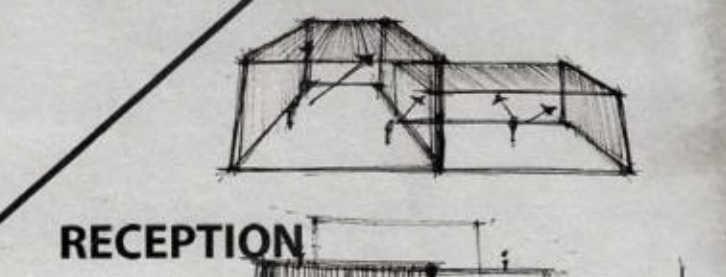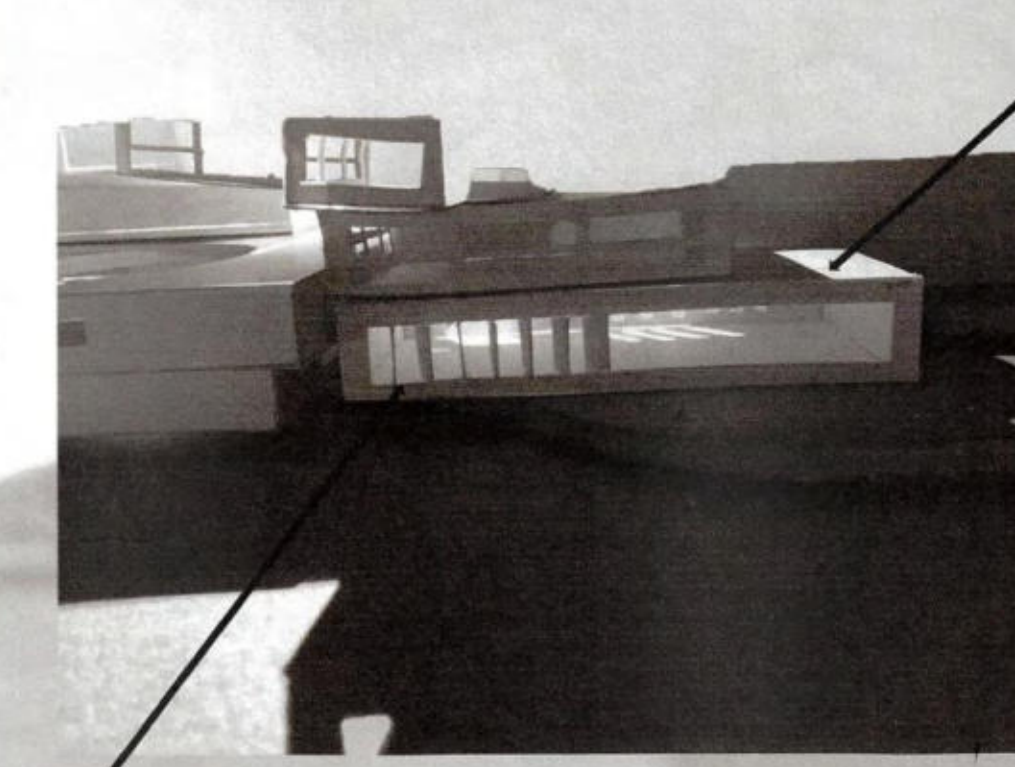

RECEPTION

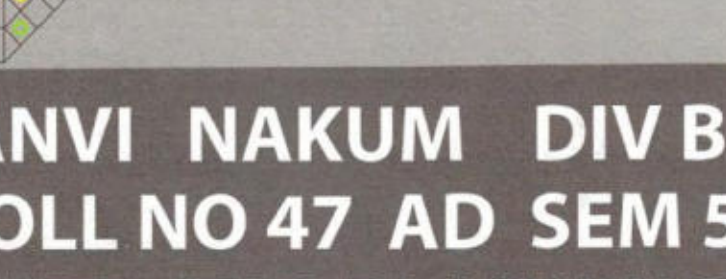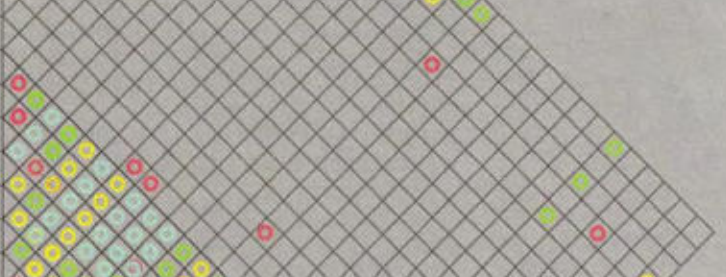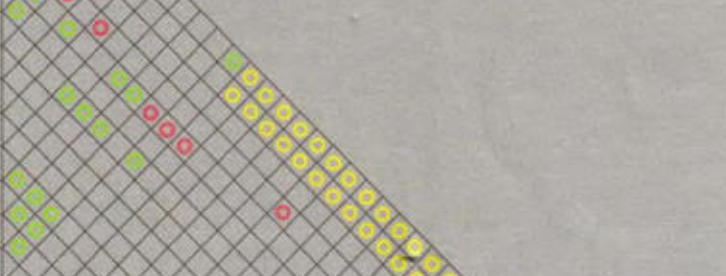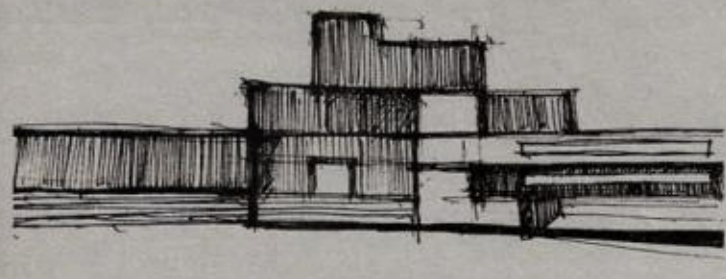

ART GALLERY



VERTICAL SUPPORTS (SHEAR WALLS)

LIBRARY

AUDITORIUM



SHOPS

SEMINAR HALLS

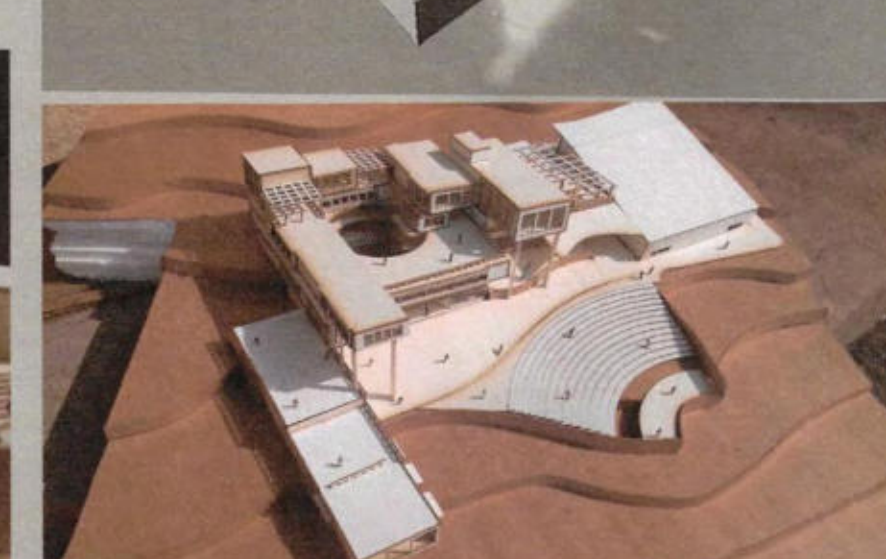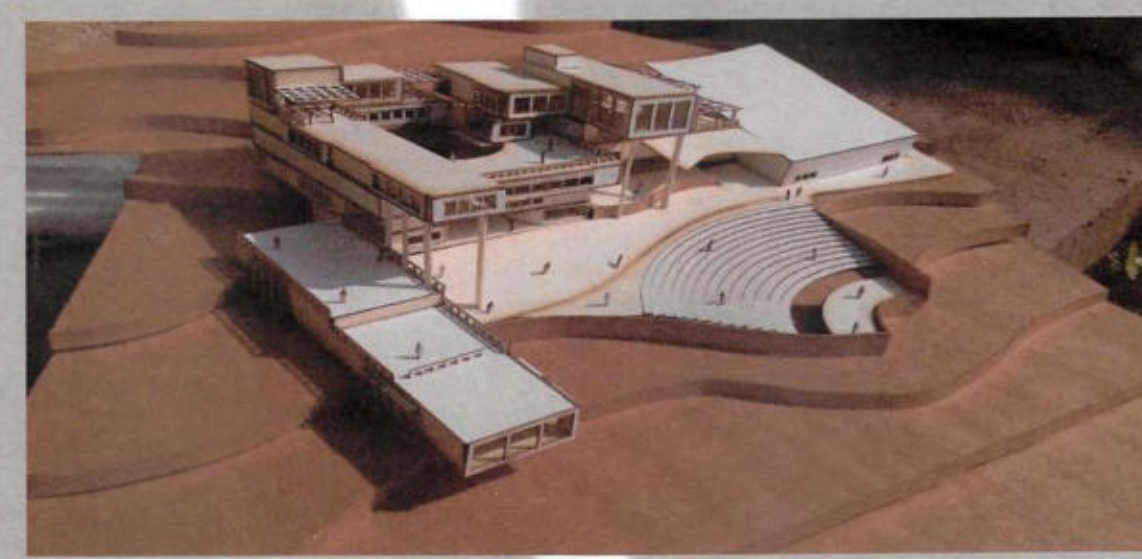

LIBRARY ENTRANCE	
TOILET	
LIBRARIANS OFFICE	
LIBRARY ADMIN	
STAFF AREA	
NET CAFE	
STORAGE	
READING AREA	
BOOK ISSUE AREA	
LOCKER ROOM	
NEWS PAPER / PERIODICALS	
LOUNGE	
STUDY ROOMS	
CONFERENCE ROOM	
KIDS LIBRARY	
SEMINAR HALL	

ENTRANCE	
SECURITY CABIN	
PARKING	
LOADING / UNLOADING	
RECEPTION ADMINISTRATION	
ART GALLERY	
RECEPTION	
STORAGE	
SOUVENIR SHOPS	
STORAGE	
SEMINAR 1	
SEMINAR 2	
SEMINAR 3	
SEMINAR HALL 4	
VIP LOUNGE	
LIBRARY ENTRANCE	
LIBRARIANS OFFICE	
LIBRARY ADMIN	
STAFF AREA	
NET CAFE	
STORAGE	
READING AREA	
BOOK ISSUE AREA	
LOCKER ROOM	
NEWS PAPER / PERIODICALS	
LOUNGE	
STUDY ROOMS	
CONFERENCE ROOM	
KIDS LIBRARY	
SEMINAR HALL	
AUDITORIUM GREEN ROOMS	
STAGE	
BACKSTAGE	
VIP LOUNGE	
CAFE	
WAITING AREA	
FOYER	
AMPHITHEATRE	
KITCHEN	
BILLING COUNTER	

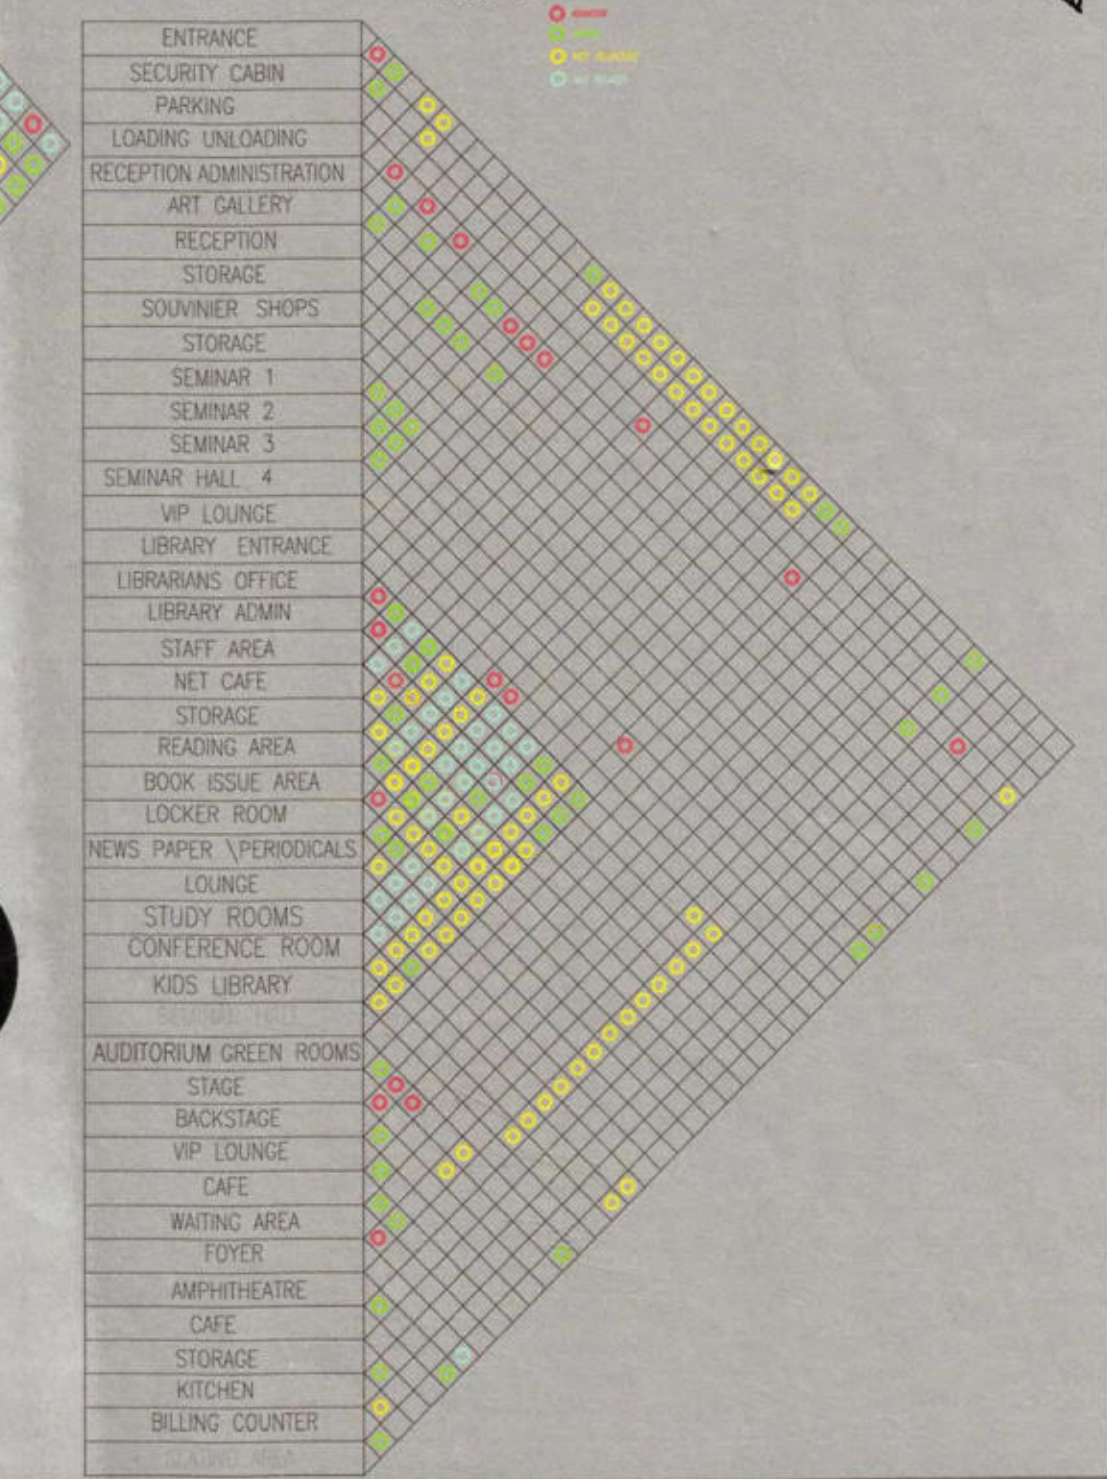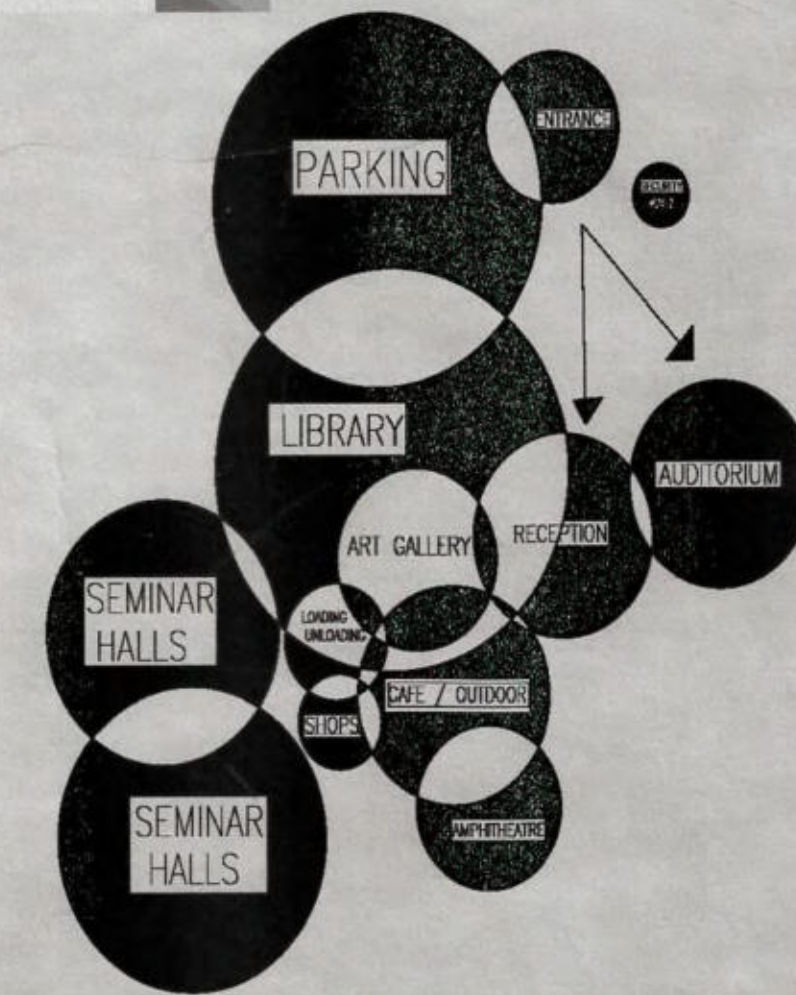

CONCEPT SHEET