

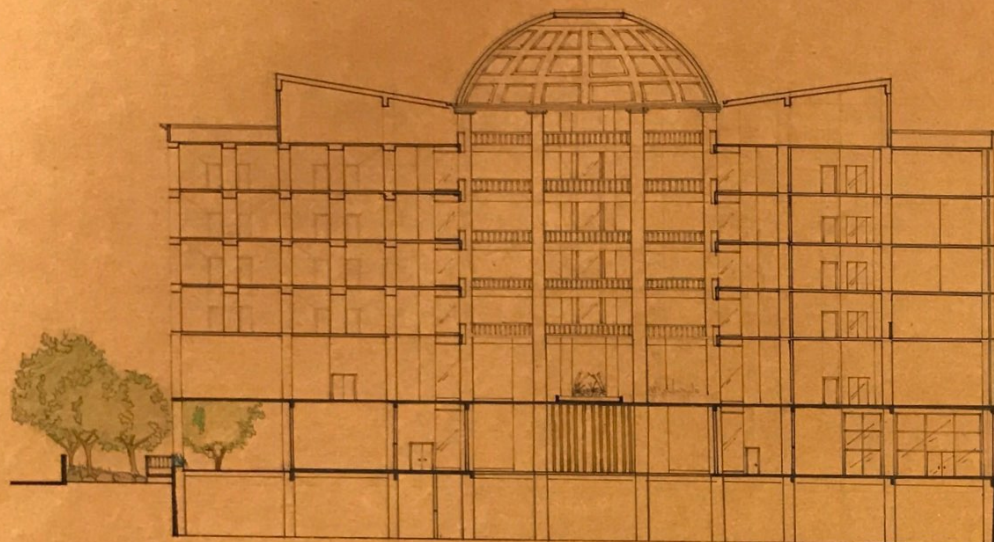


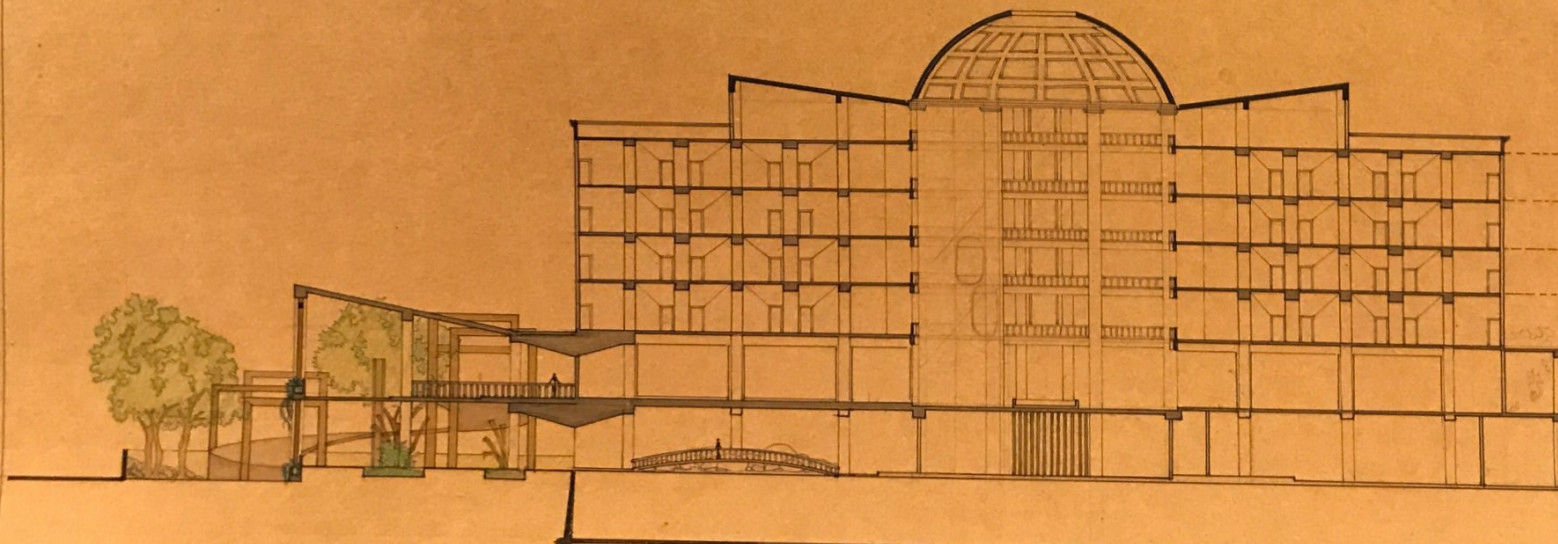

SECTION AA'

SIXTH FLOOR
+25.6M.
FIFTH FLOOR
+22M
FOURTH FLOOR
+18.4M
THIRD FLOOR
+14.5M
SECOND FLOOR
+11.2M
FIRST FLOOR
+6.20M
GROUND FLOOR
+1.2M
EL + 0.00M
BASEMENT LEVEL
-3.8M

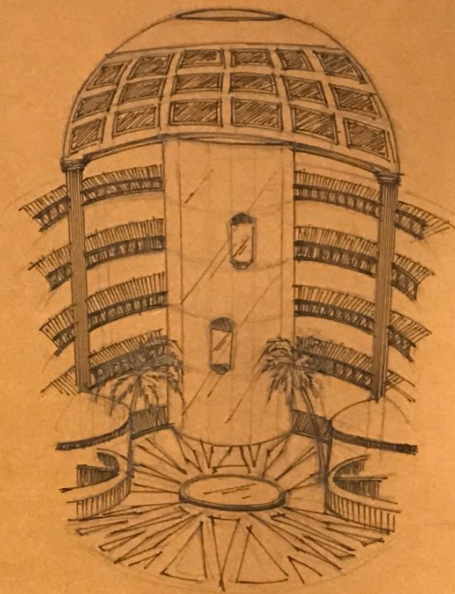


SECTION BB'




SIXTH FLOOR
+25.6M.
FIFTH FLOOR
+22M
FOURTH FLOOR
+18.4M
THIRD FLOOR
+14.5M
SECOND FLOOR
+11.2M
FIRST FLOOR
+6.20M
GROUND FLOOR
+1.2M
BASEMENT LEVEL
-3.8M

3/14/2017



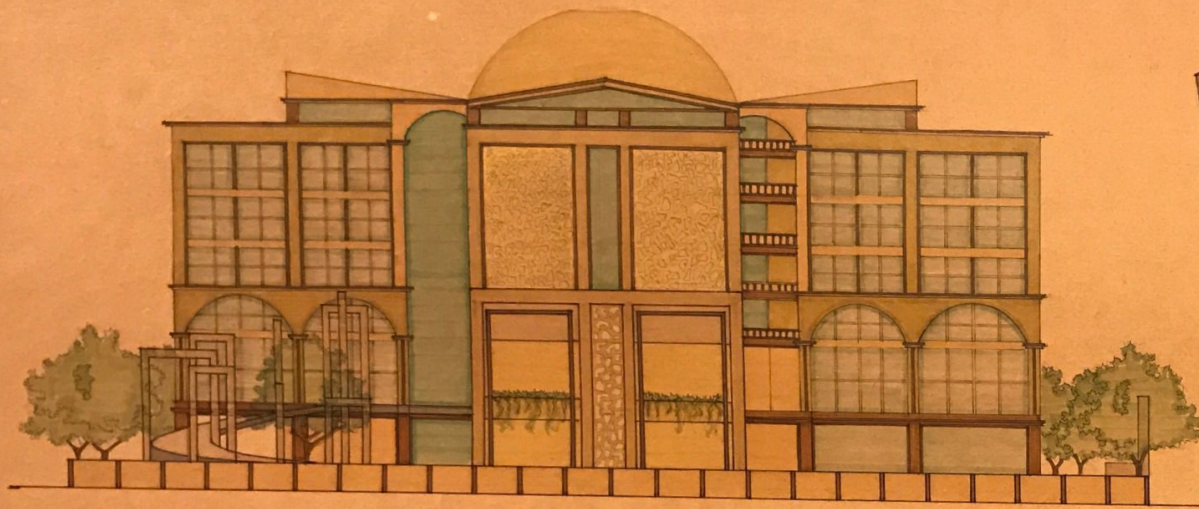


NORTH WEST ELEVATION

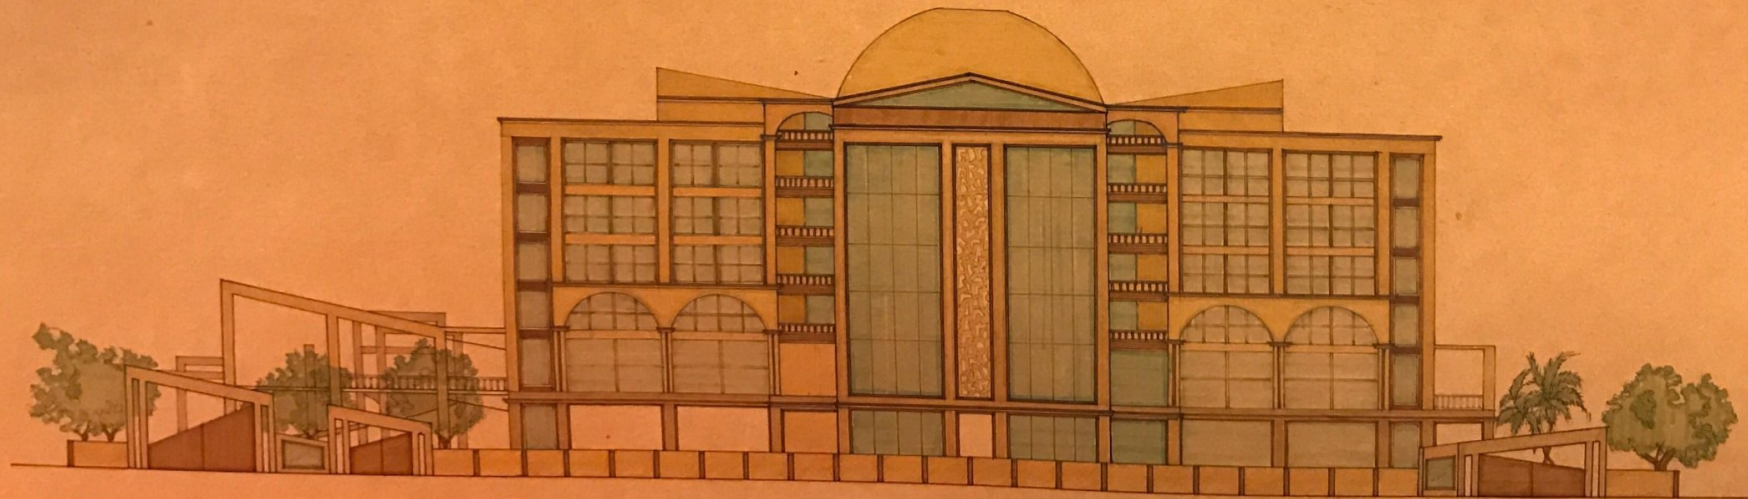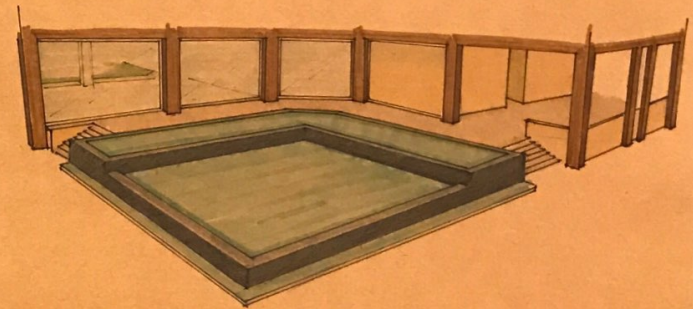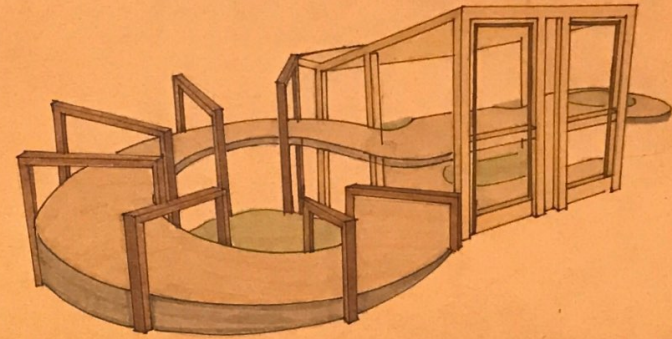

NORTH EAST ELEVATION

7/14/2019

 

ELEVATIONS

SCALE 1/8"=1'-0"

YANSHI GUAN ARCHITECTURE P.L.L.C.

008