


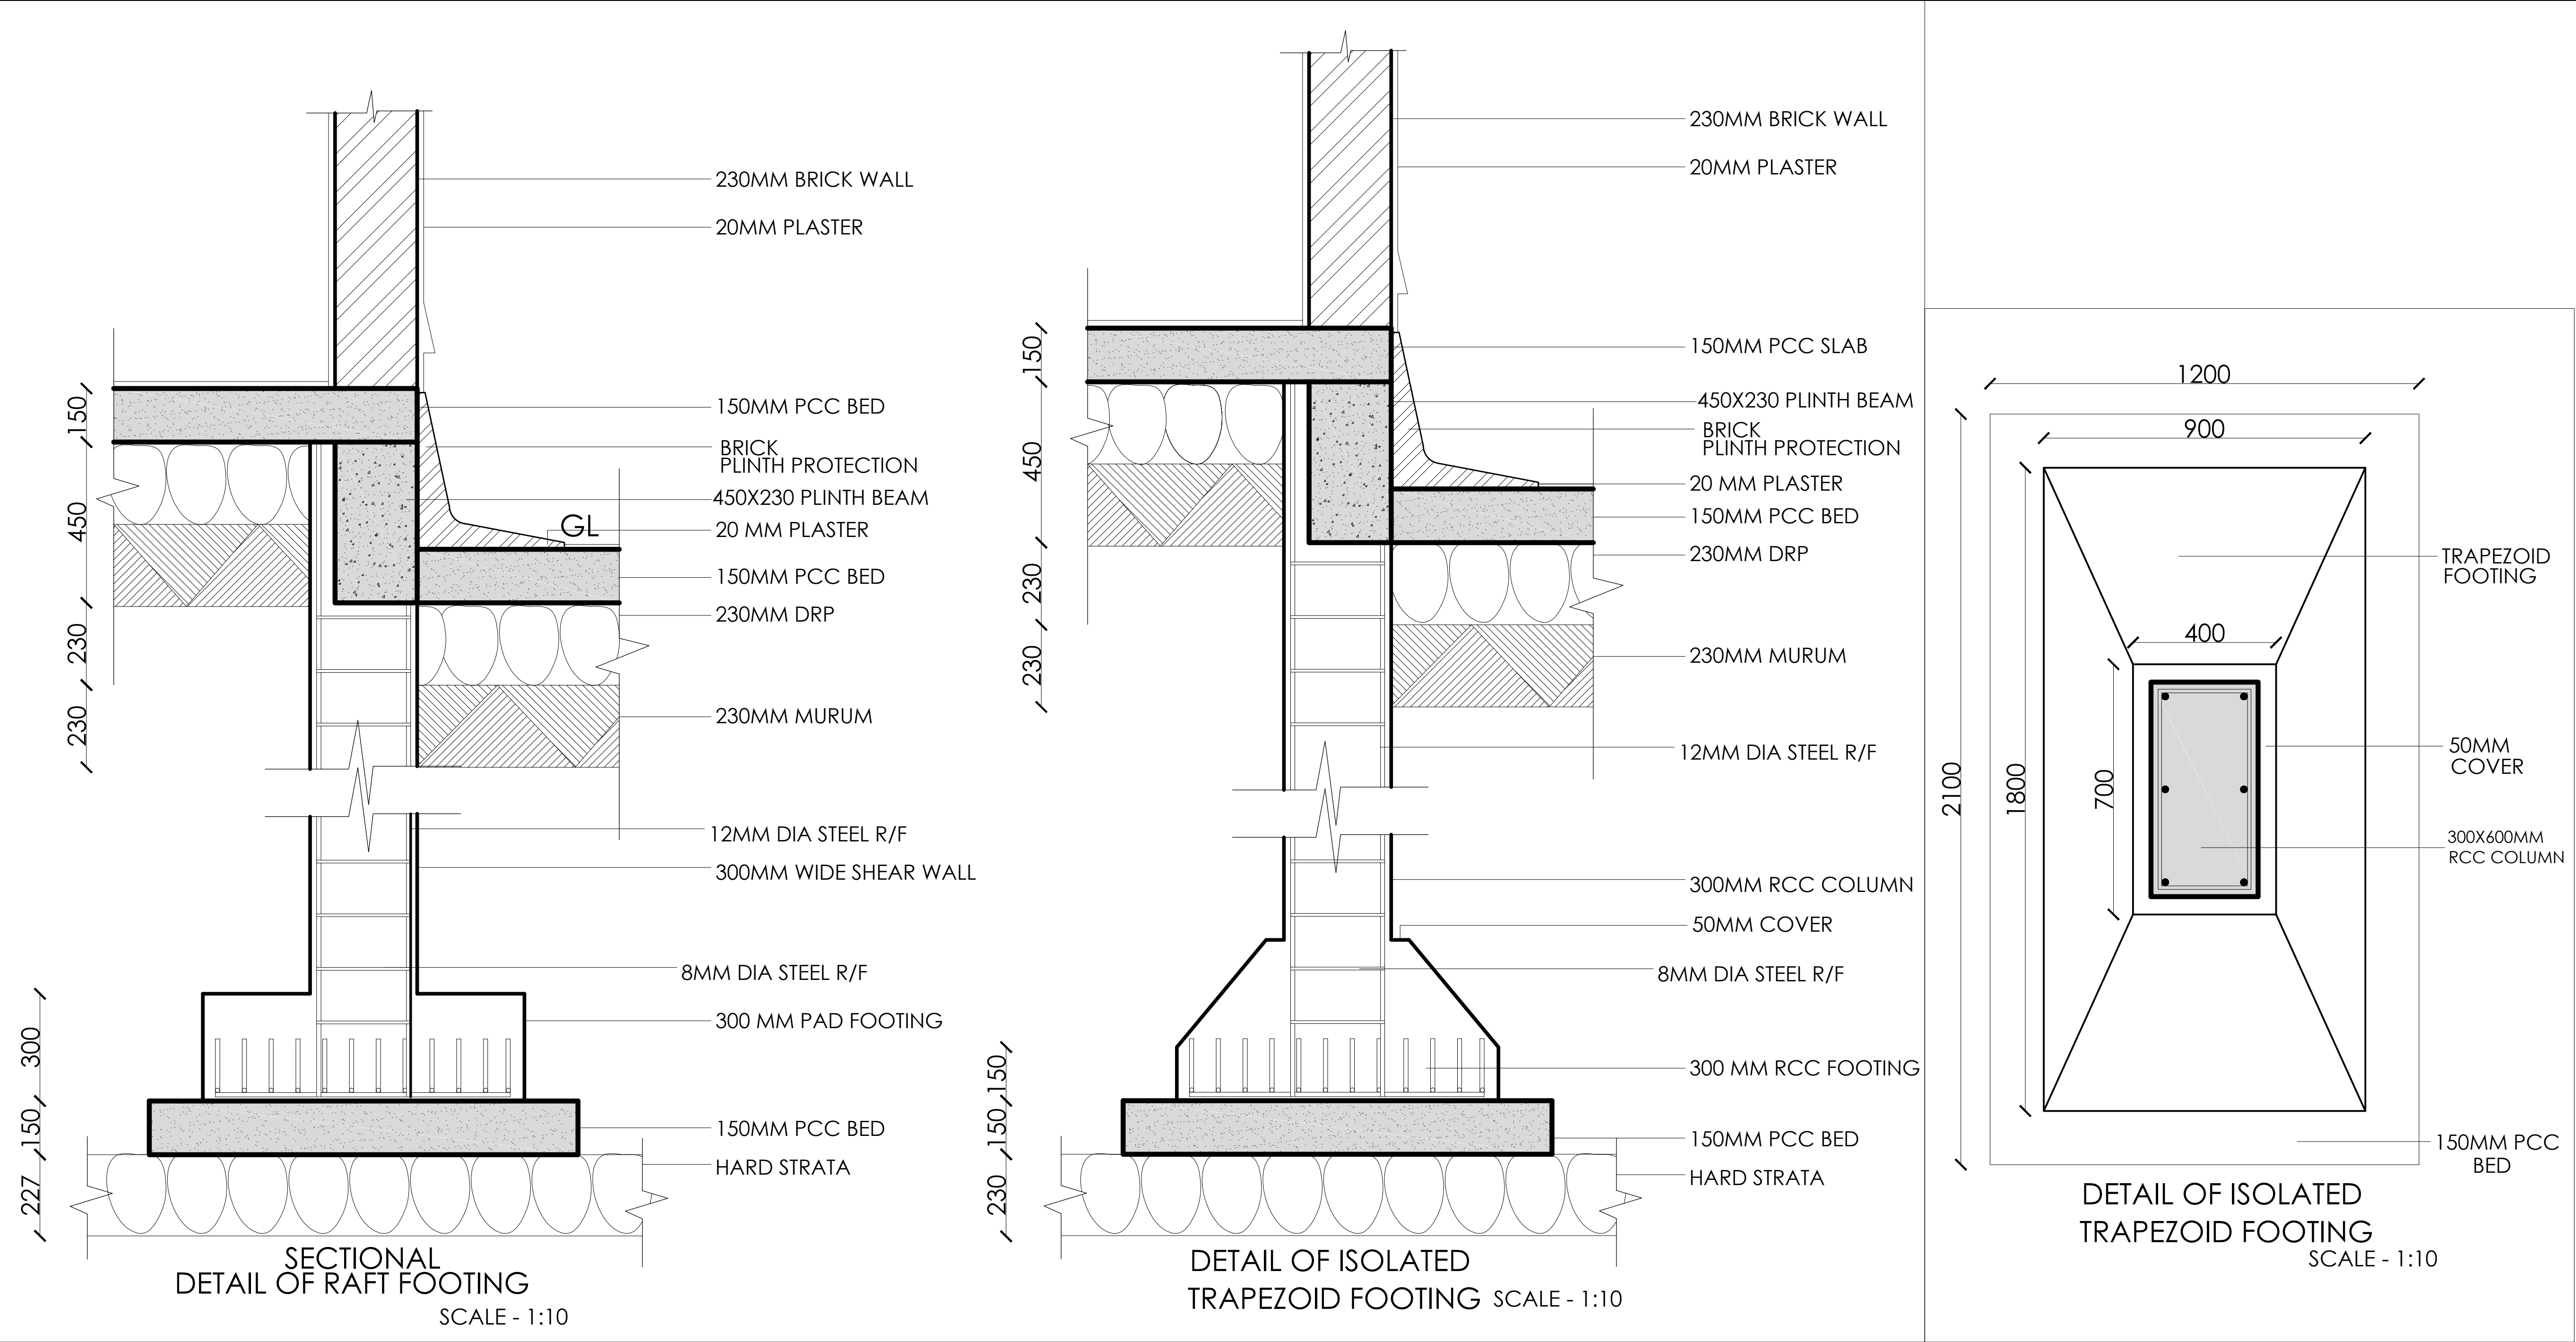
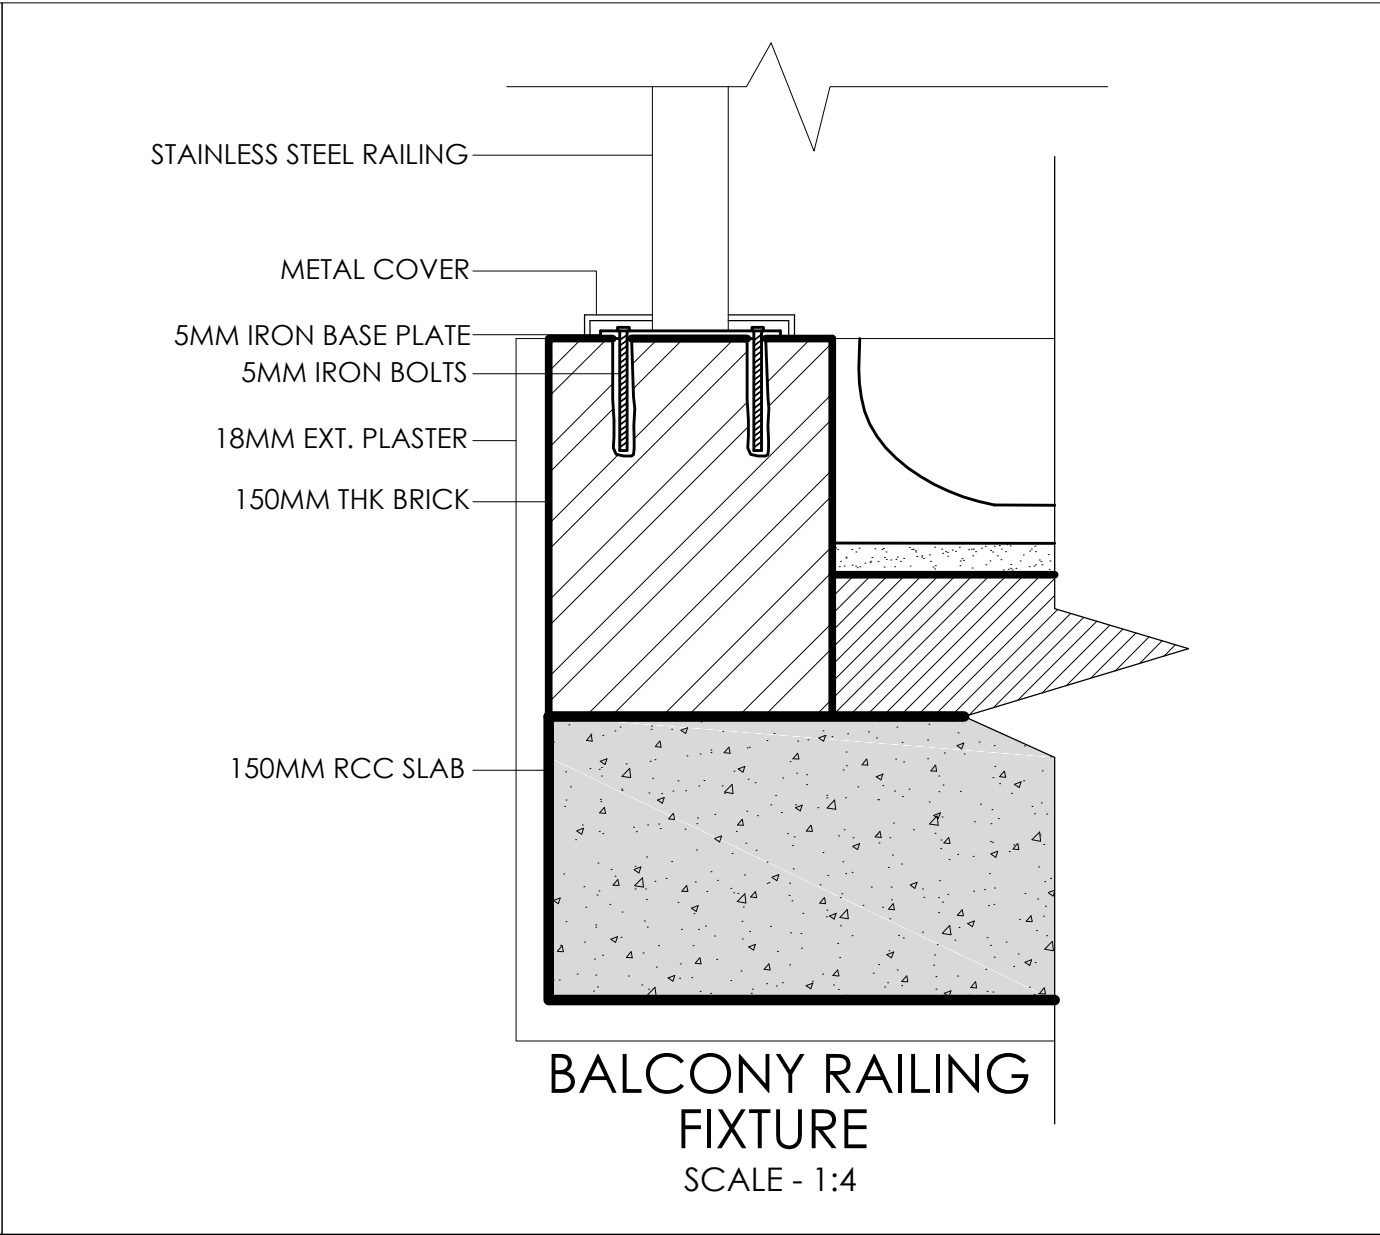


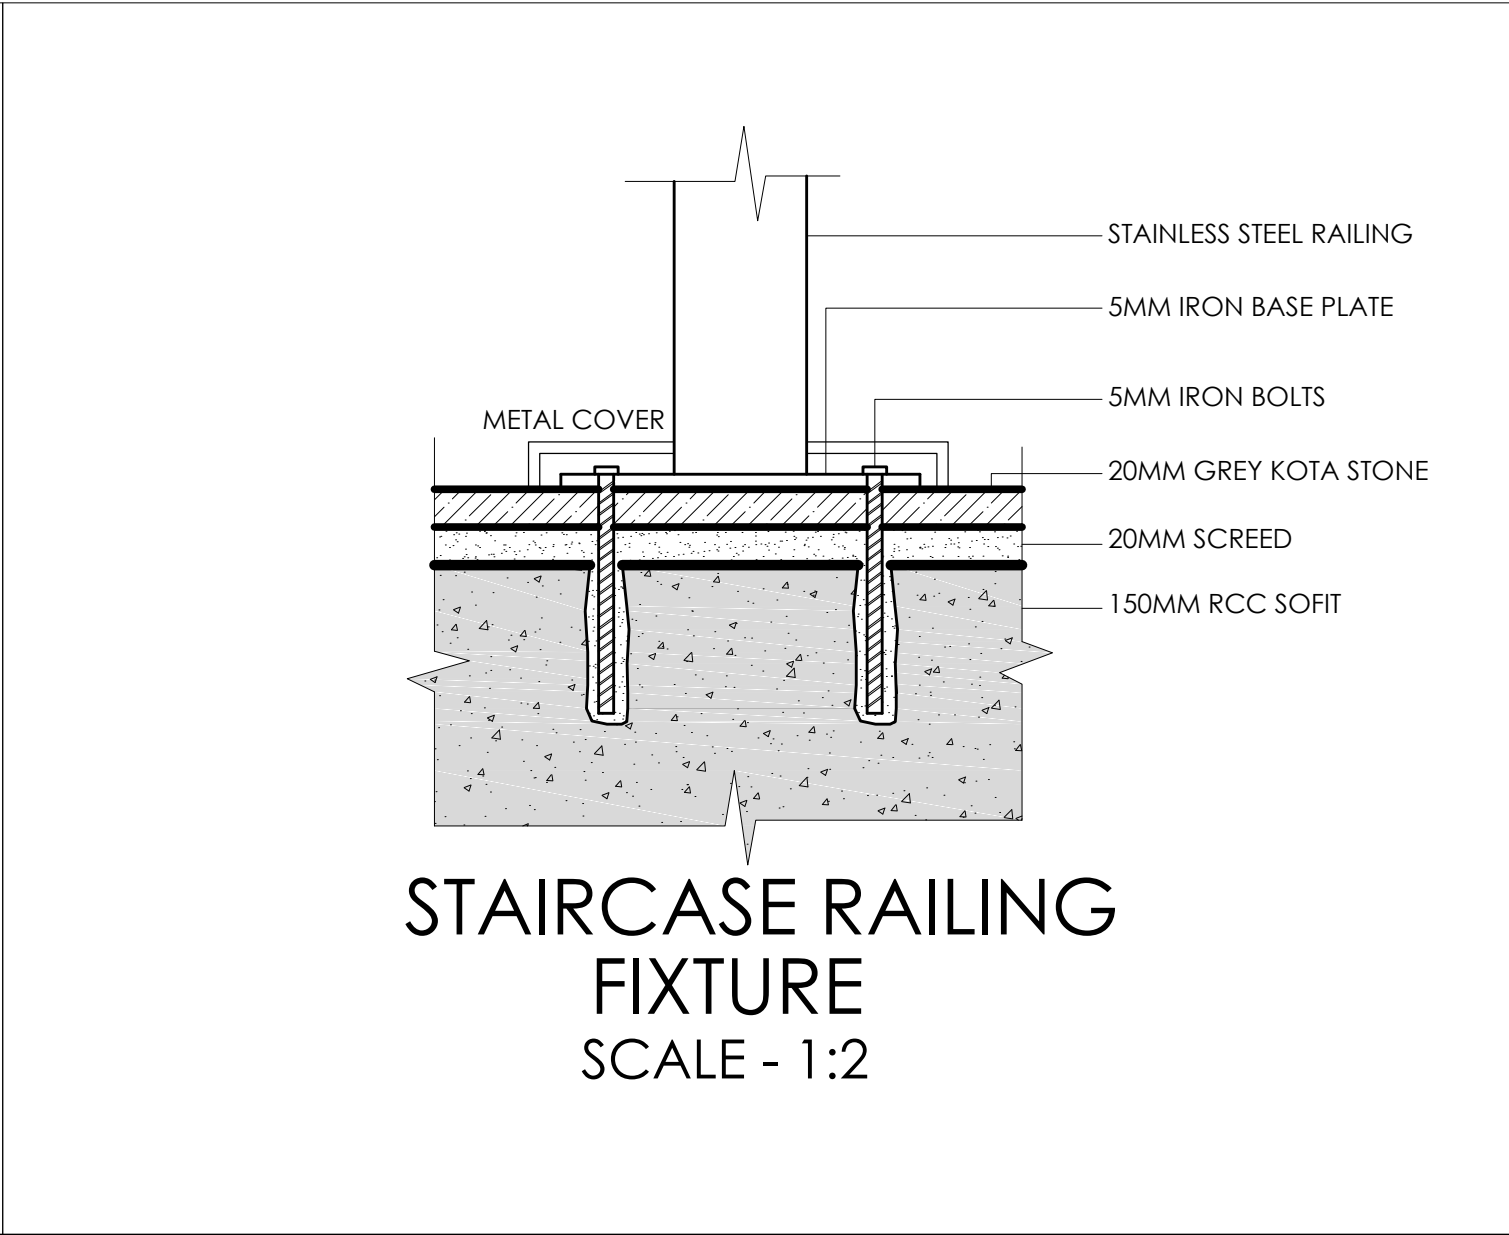


FOOTING DETAIL

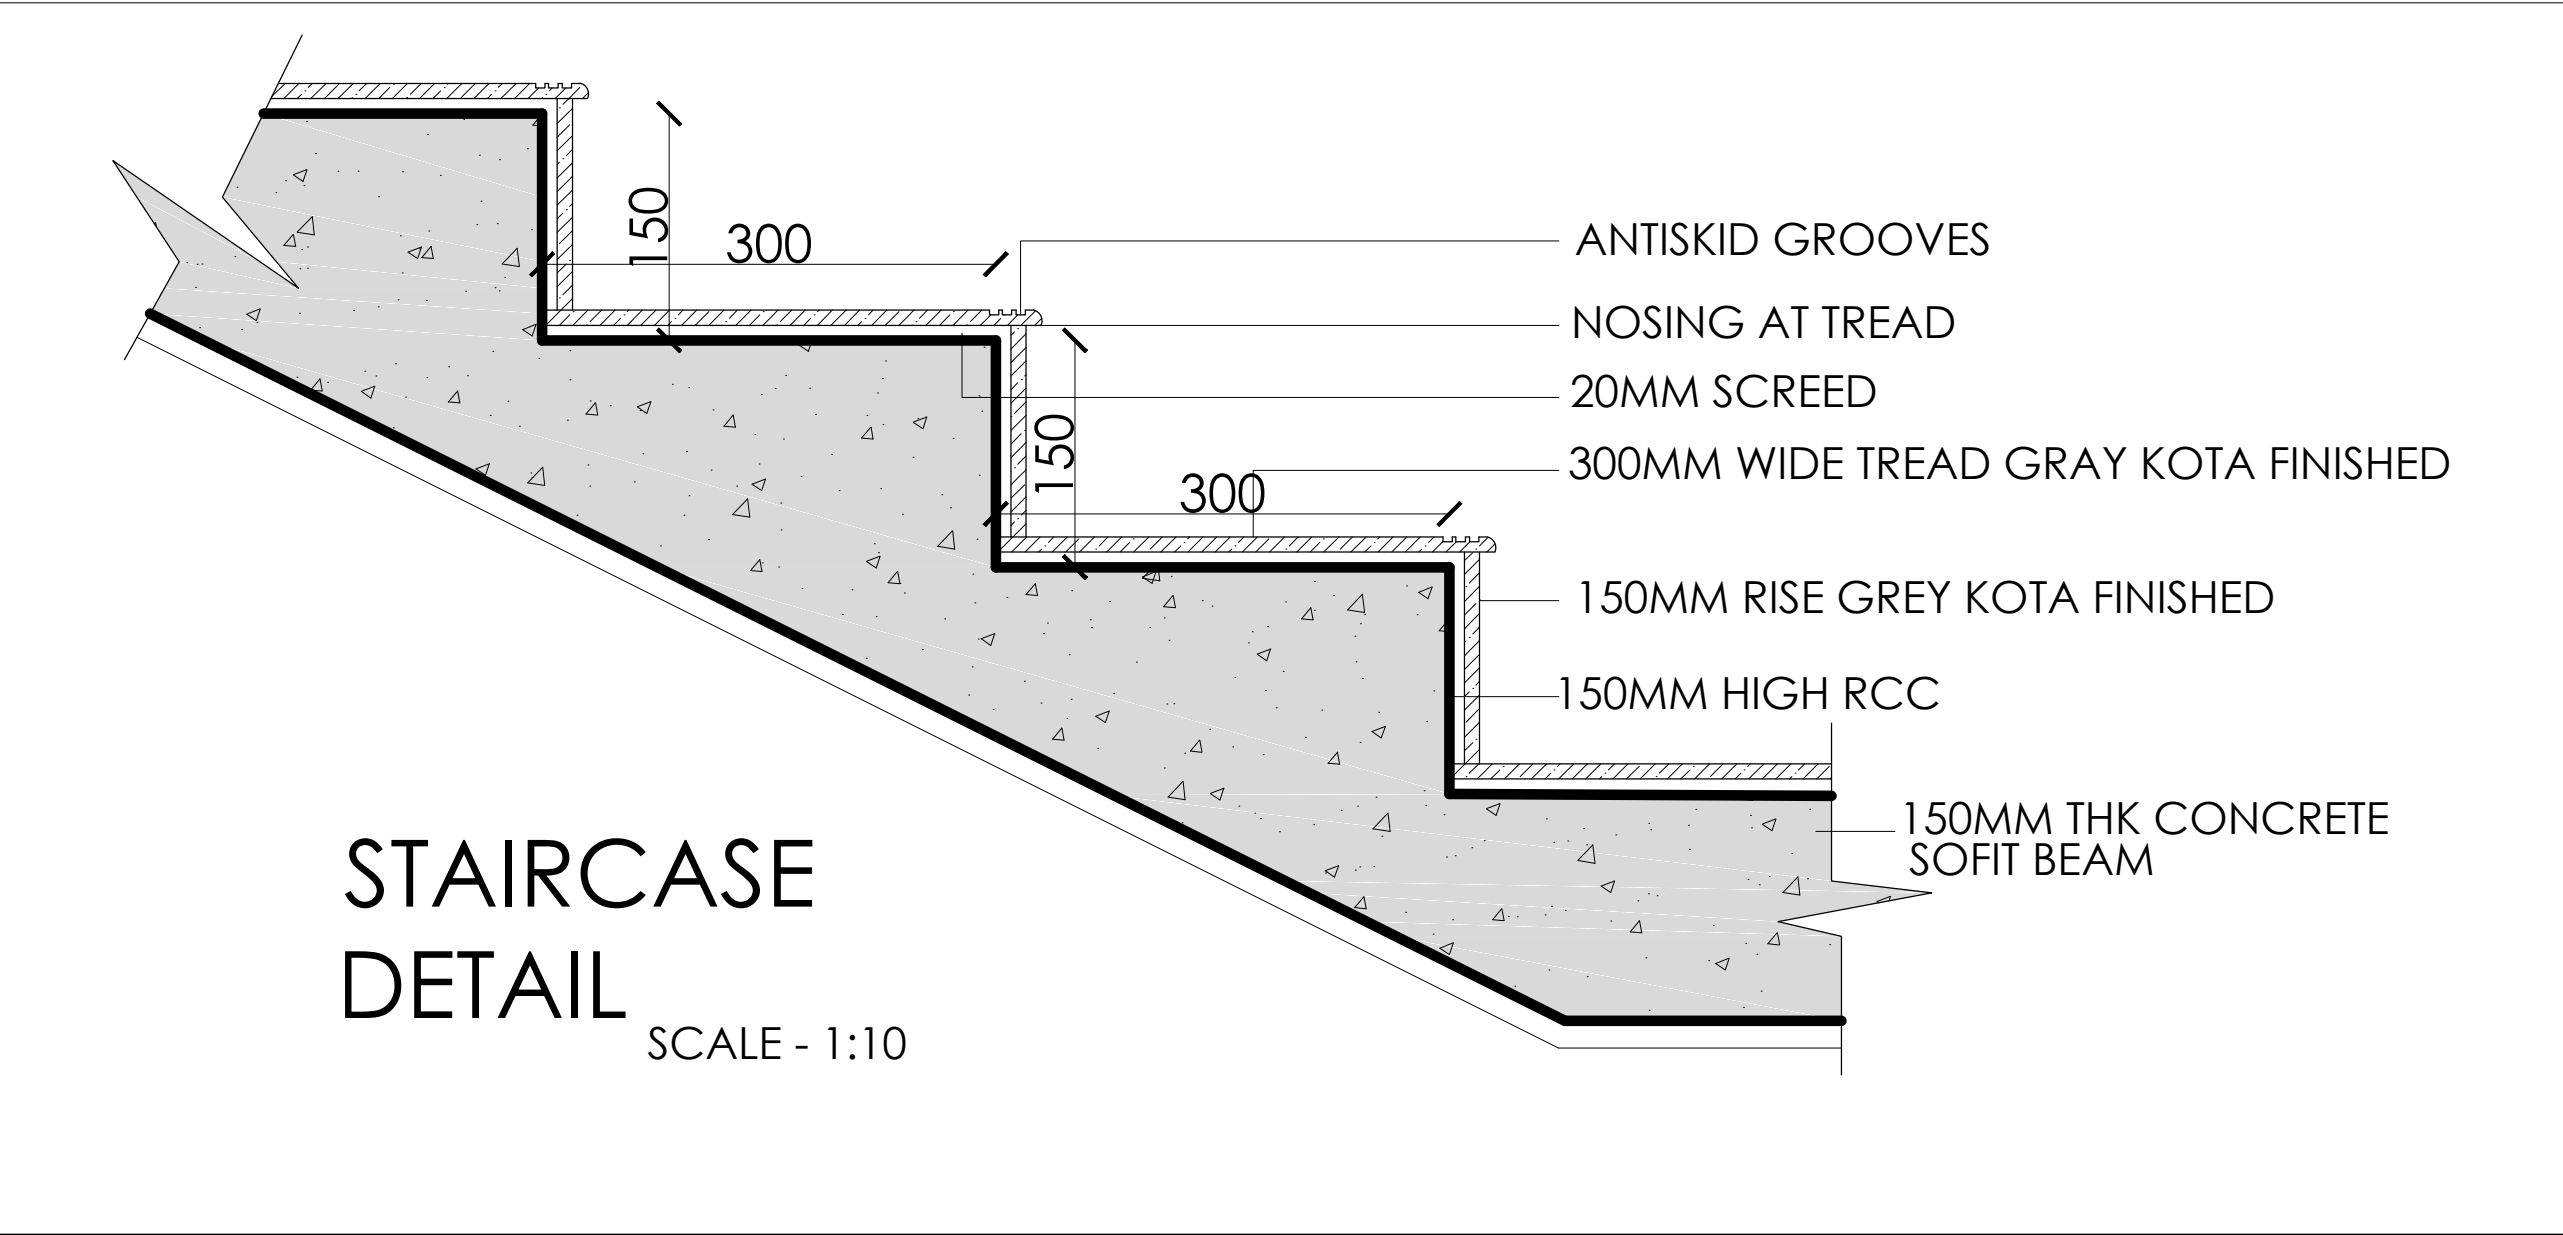

NOTES -	
1) ALL DRAWINGS ARE PROPERTY OF MR. AVIRAL GOYAL AND CANNOT BE USED WITHOUT HIS PERMISSION. 2) THE DRAWINGS SHALL NOT BE SCALED. 3) WRITTEN DIMENSIONS ARE TO BE FOLLOWED. 4) ALL DIMENSIONS ARE IN MM UNLESS AND UNTIL SPECIFIED OR ARE FROM UNFINISHED SURFACE. 5) ALL INTERNAL PLASTER IS 12MM AND EXTERNAL PLASTER 18MM. 6) ANY AMBIGUITY SHALL BE IMMEDIATELY BROUGHT TO HE NOTICE OF THE ARCHITECT BEFORE COMMENCEMENT OF WORK. 7) ALL EXTERNAL WALLS ARE 230MM AND INTERNAL WALLS ARE 150MM THICK IN BRICK UNLESS SPECIFIED.	
KEY PLAN	
LEGEND	
	BRICK HATCH
	R.C.C. HATCH
	COLUMN NUMBER
	DOOR NUMBER
	WINDOW NUMBER
PROJECT TITLE -	
PROPOSED STILT + 5 RESIDENTIAL BUILDING @ BORIVALI WEST	
DRAWING TITLE -	
DETAILS	
DWG. NO -	NORTH
18	
DRAWN BY -	SIGN & STAMP
AVIRAL GOYAL	
CHECKED BY -	
SCALE -	
-	
DATE.	For Academic Purpose Only.
20/4/2018	
NAME AND ADDRESS -	
THAKUR SCHOOL OF ARCHITECTURE AND PLANNING	

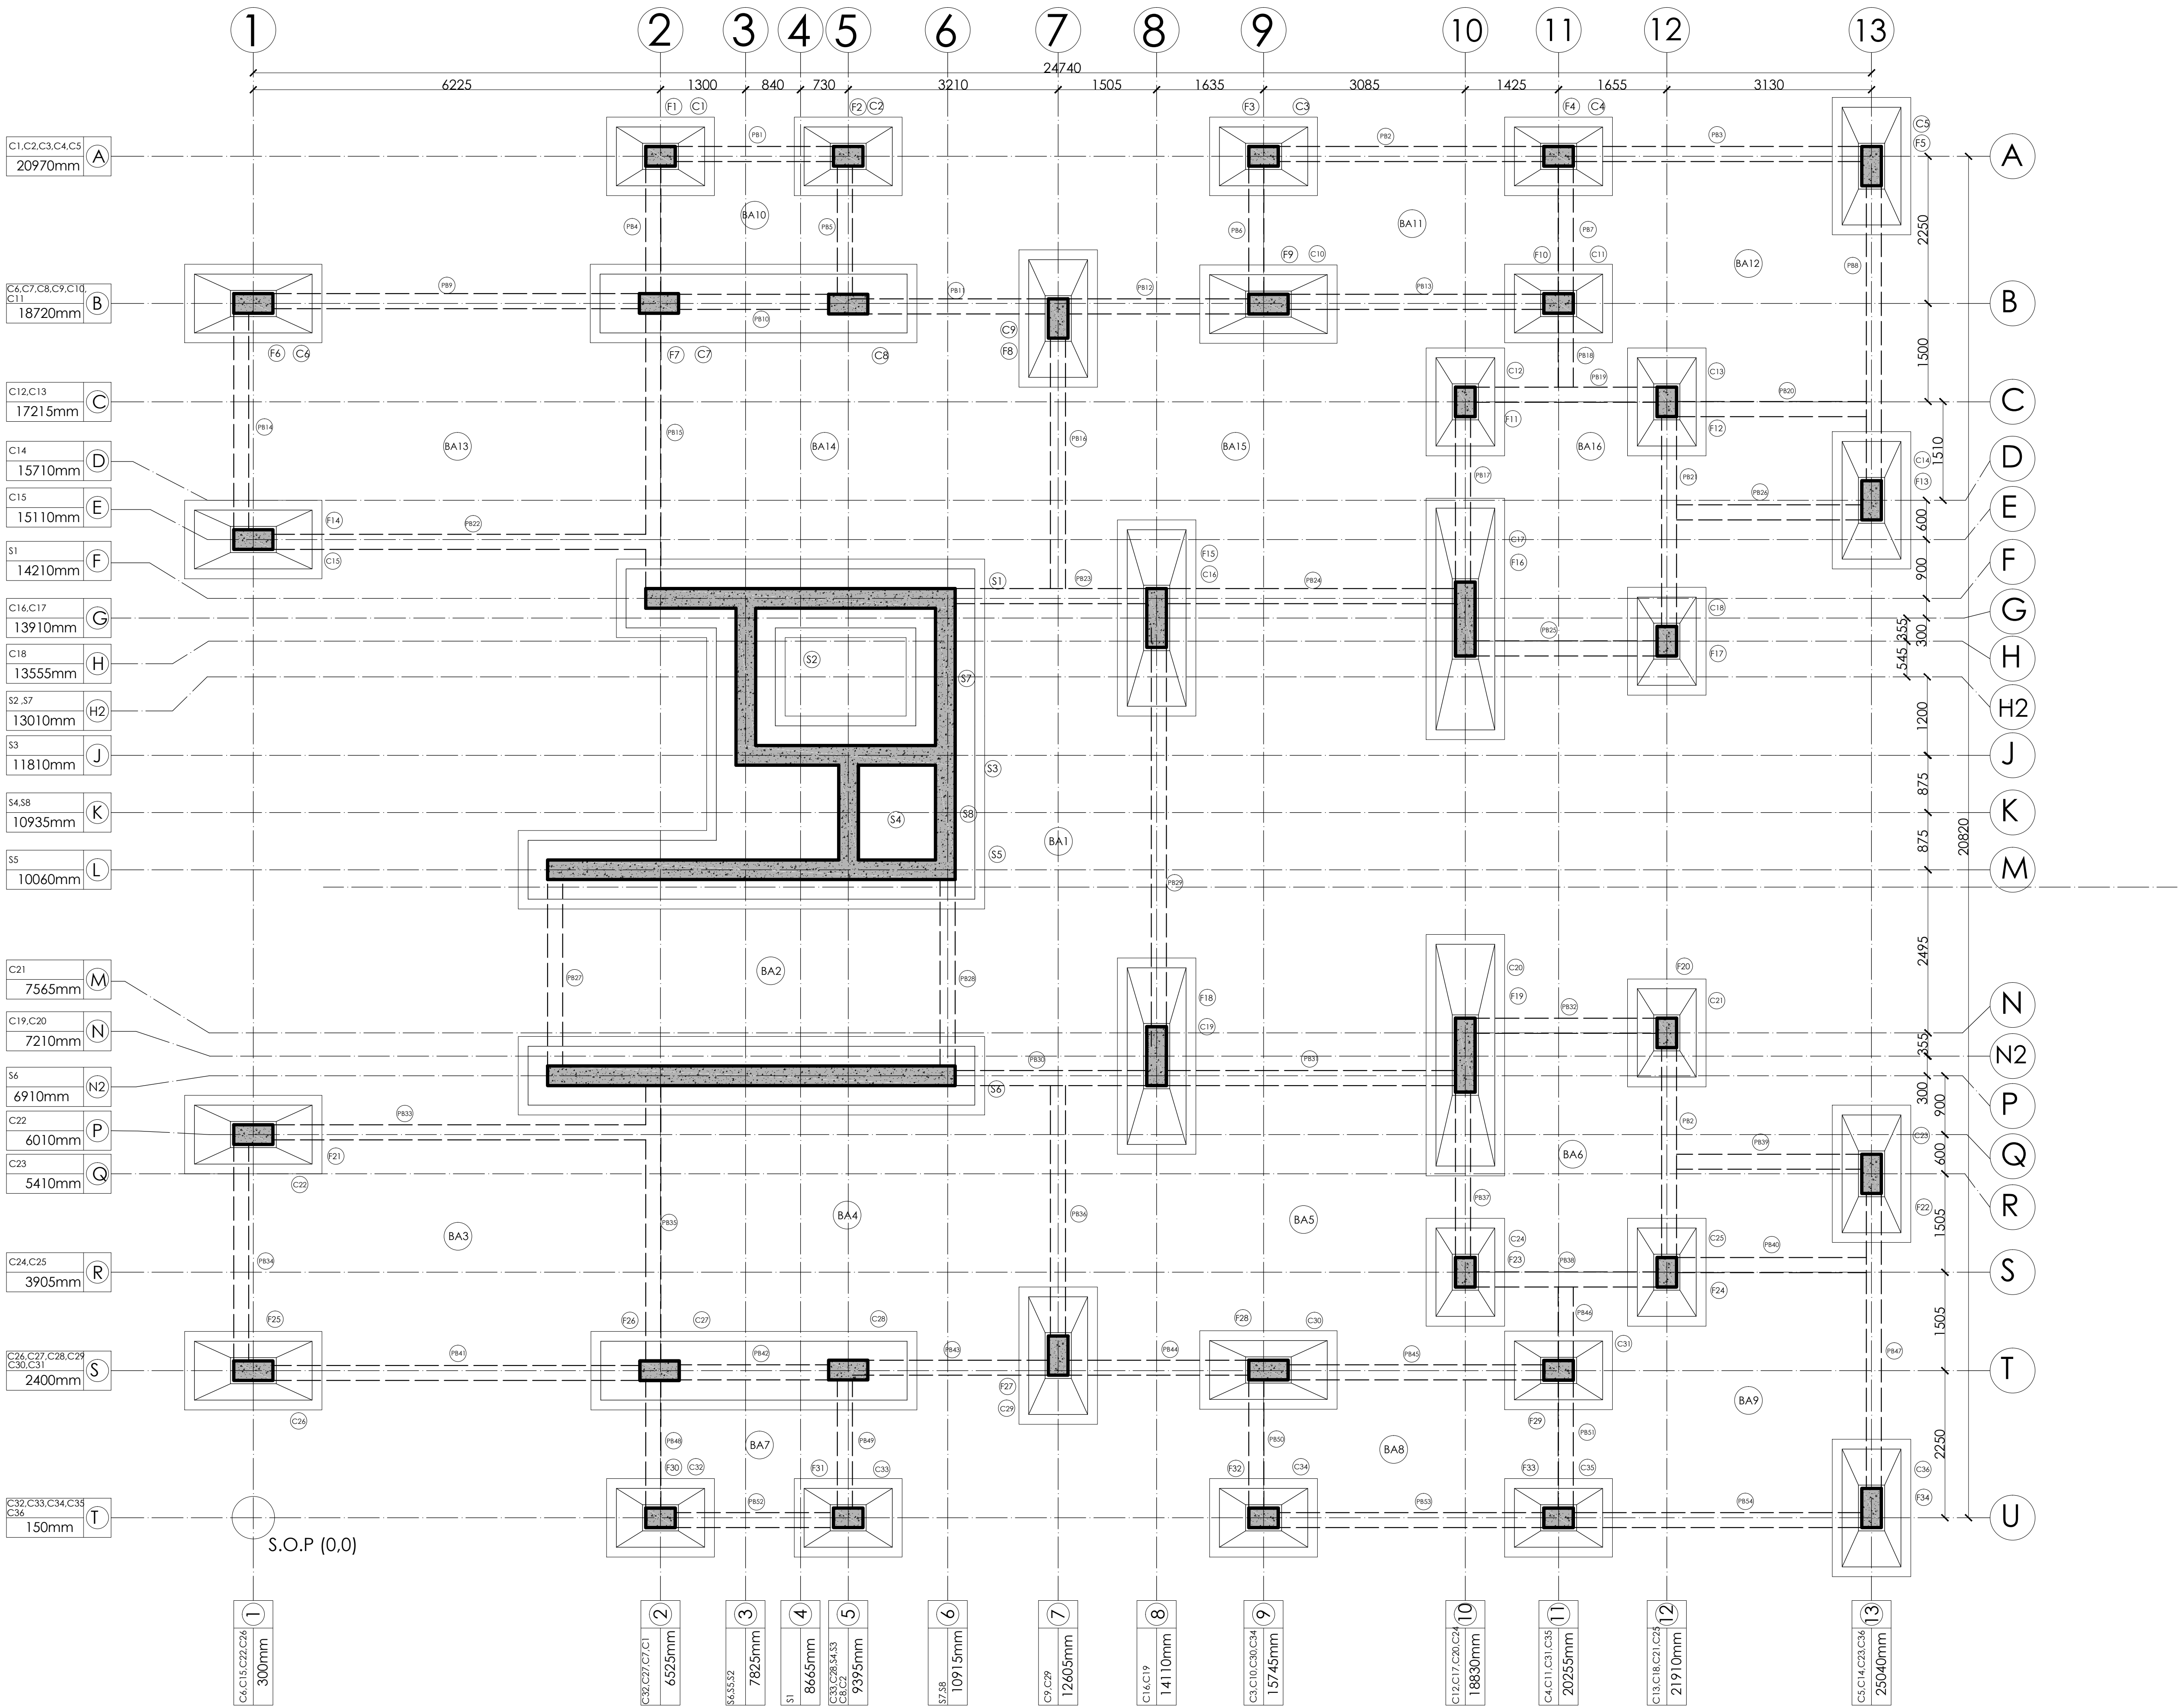

- NOTES -**
- 1) ALL DRAWINGS ARE PROPERTY OF MR. AVIRAL GOYAL AND CANNOT BE USED WITHOUT HIS PERMISSION.
 - 2) THE DRAWINGS SHALL NOT BE SCALED.
 - 3) WRITTEN DIMENSIONS ARE TO BE FOLLOWED.
 - 4) ALL DIMENSIONS ARE IN MM UNLESS AND UNTIL SPECIFIED OR ARE FROM UNFINISHED SURFACE.
 - 5) ALL INTERNAL PLASTER IS 12MM AND EXTERNAL PLASTER 18MM.
 - 6) ANY AMBIGUITY SHALL BE IMMEDIATELY BROUGHT TO THE NOTICE OF THE ARCHITECT BEFORE COMMENCEMENT OF WORK.
 - 7) ALL EXTERNAL WALLS ARE 230MM AND INTERNAL WALLS ARE 150MM THICK IN BRICK UNLESS SPECIFIED.

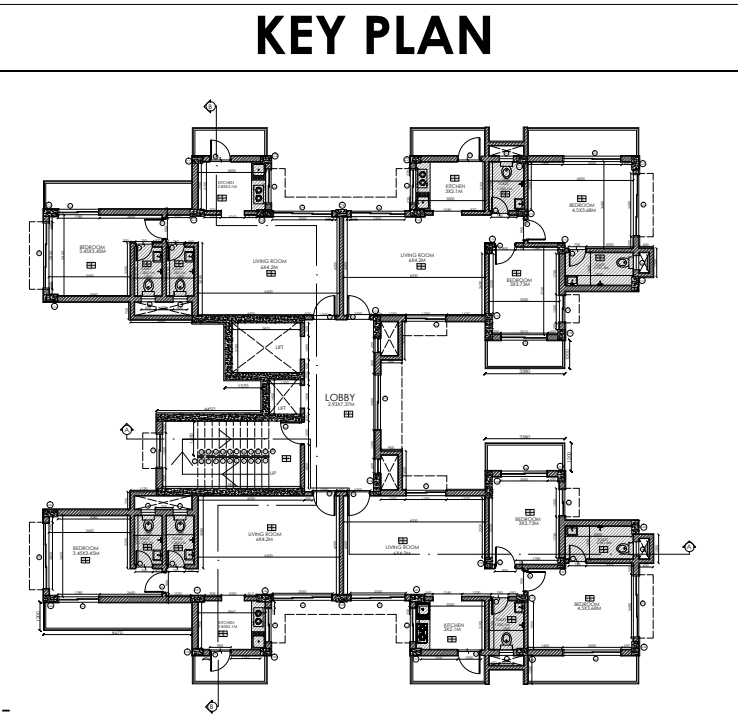

LEGEND

	BRICK HATCH
	R.C.C. HATCH

FOUNDATION SCHEDULE

SR.NO.	FOOTING NUMBER	NO.	SIZE	SPECS
1	F1,2,3,4,5,10,11,12,17,20,23,24,31,32,33,34,35	17	900 X 1350	ISOLATED REINFORCED FOOTING
2	F5,6,8,9,13,14,21,22,25,27,28,34	12	900 X 1800	ISOLATED REINFORCED FOOTING
3	F15,F18	2	900 X 2700	ISOLATED REINFORCED FOOTING
4	F16,F19	2	900 X 3390	ISOLATED REINFORCED FOOTING
5	F7,F26	2	900 X 4700	COMBINED
6	S1	1	900 X 5330	RAFT
7	S2	1	900 X 1500	RAFT
8	S3	1	900 X 3950	RAFT
9	S4	1	900 X 850	RAFT
10	S5,S6	2	900 X 6630	RAFT

SHEAR WALL SCHEDULE

SR.NO.	SHEAR WALL NUMBER	NO.	SIZE
1	S1	1	300 X 4730
2	S2	1	300 X 2400
3	S3	1	300 X 3050
4	S4	1	300 X 1450
5	S5,S6	2	300 X 6230

COLUMN SCHEDULE

SR.NO.	COLUMN NUMBER	NO.	SIZE
1	C1,2,3,4,11,12,13,17,21,24,25,31,32,33,34,35	16	300 X 450
2	C5,6,7,8,9,10,14,15,22,23,26,27,28,29,30,36	16	300 X 600
3	C19,C16	2	300 X 900
4	C17,C20	2	300 X 1130

PLINTH BEAM SCHEDULE

SR.NO.	PLINTH BEAM NUMBER	NO.	SIZE
1	PB1,2,3,4,5,6,7,8,9,10,11,12,13,14,15,16,17,18,19,20,21,22,23,24,25,26,27,28,29,30,31,32,33,34,35,36,37,38,39,40,41,42,43,44,45,46,47,48,49,50,51,52,53,54	54	230 X 450

BAY SCHEDULE

SR.NO.	BAY NUMBER	AREA
1	BA1	21.5 SQM
2	BA2	16.5 SQM
3	BA7,BA10	5.4 SQM
4	BA11,BA8	8.6 SQM
5	BA12,BA9	20 SQM
6	BA13,BA3	20 SQM
7	BA14,BA4	25 SQM
8	BA15,BA5	26.7 SQM
9	BA16,BA6	11 SQM

PROJECT TITLE -

PROPOSED STILT + 5 RESIDENTIAL BUILDING @ BORIVALI WEST

DRAWING TITLE -

FOUNDATION PLAN

DWG. NO -

03

DRAWN BY -

AVIRAL GOYAL

CHECKED BY -

SCALE -


1: 50

DATE.


20/4/2018

NAME AND ADDRESS -


THAKUR SCHOOL OF ARCHITECTURE AND PLANNING

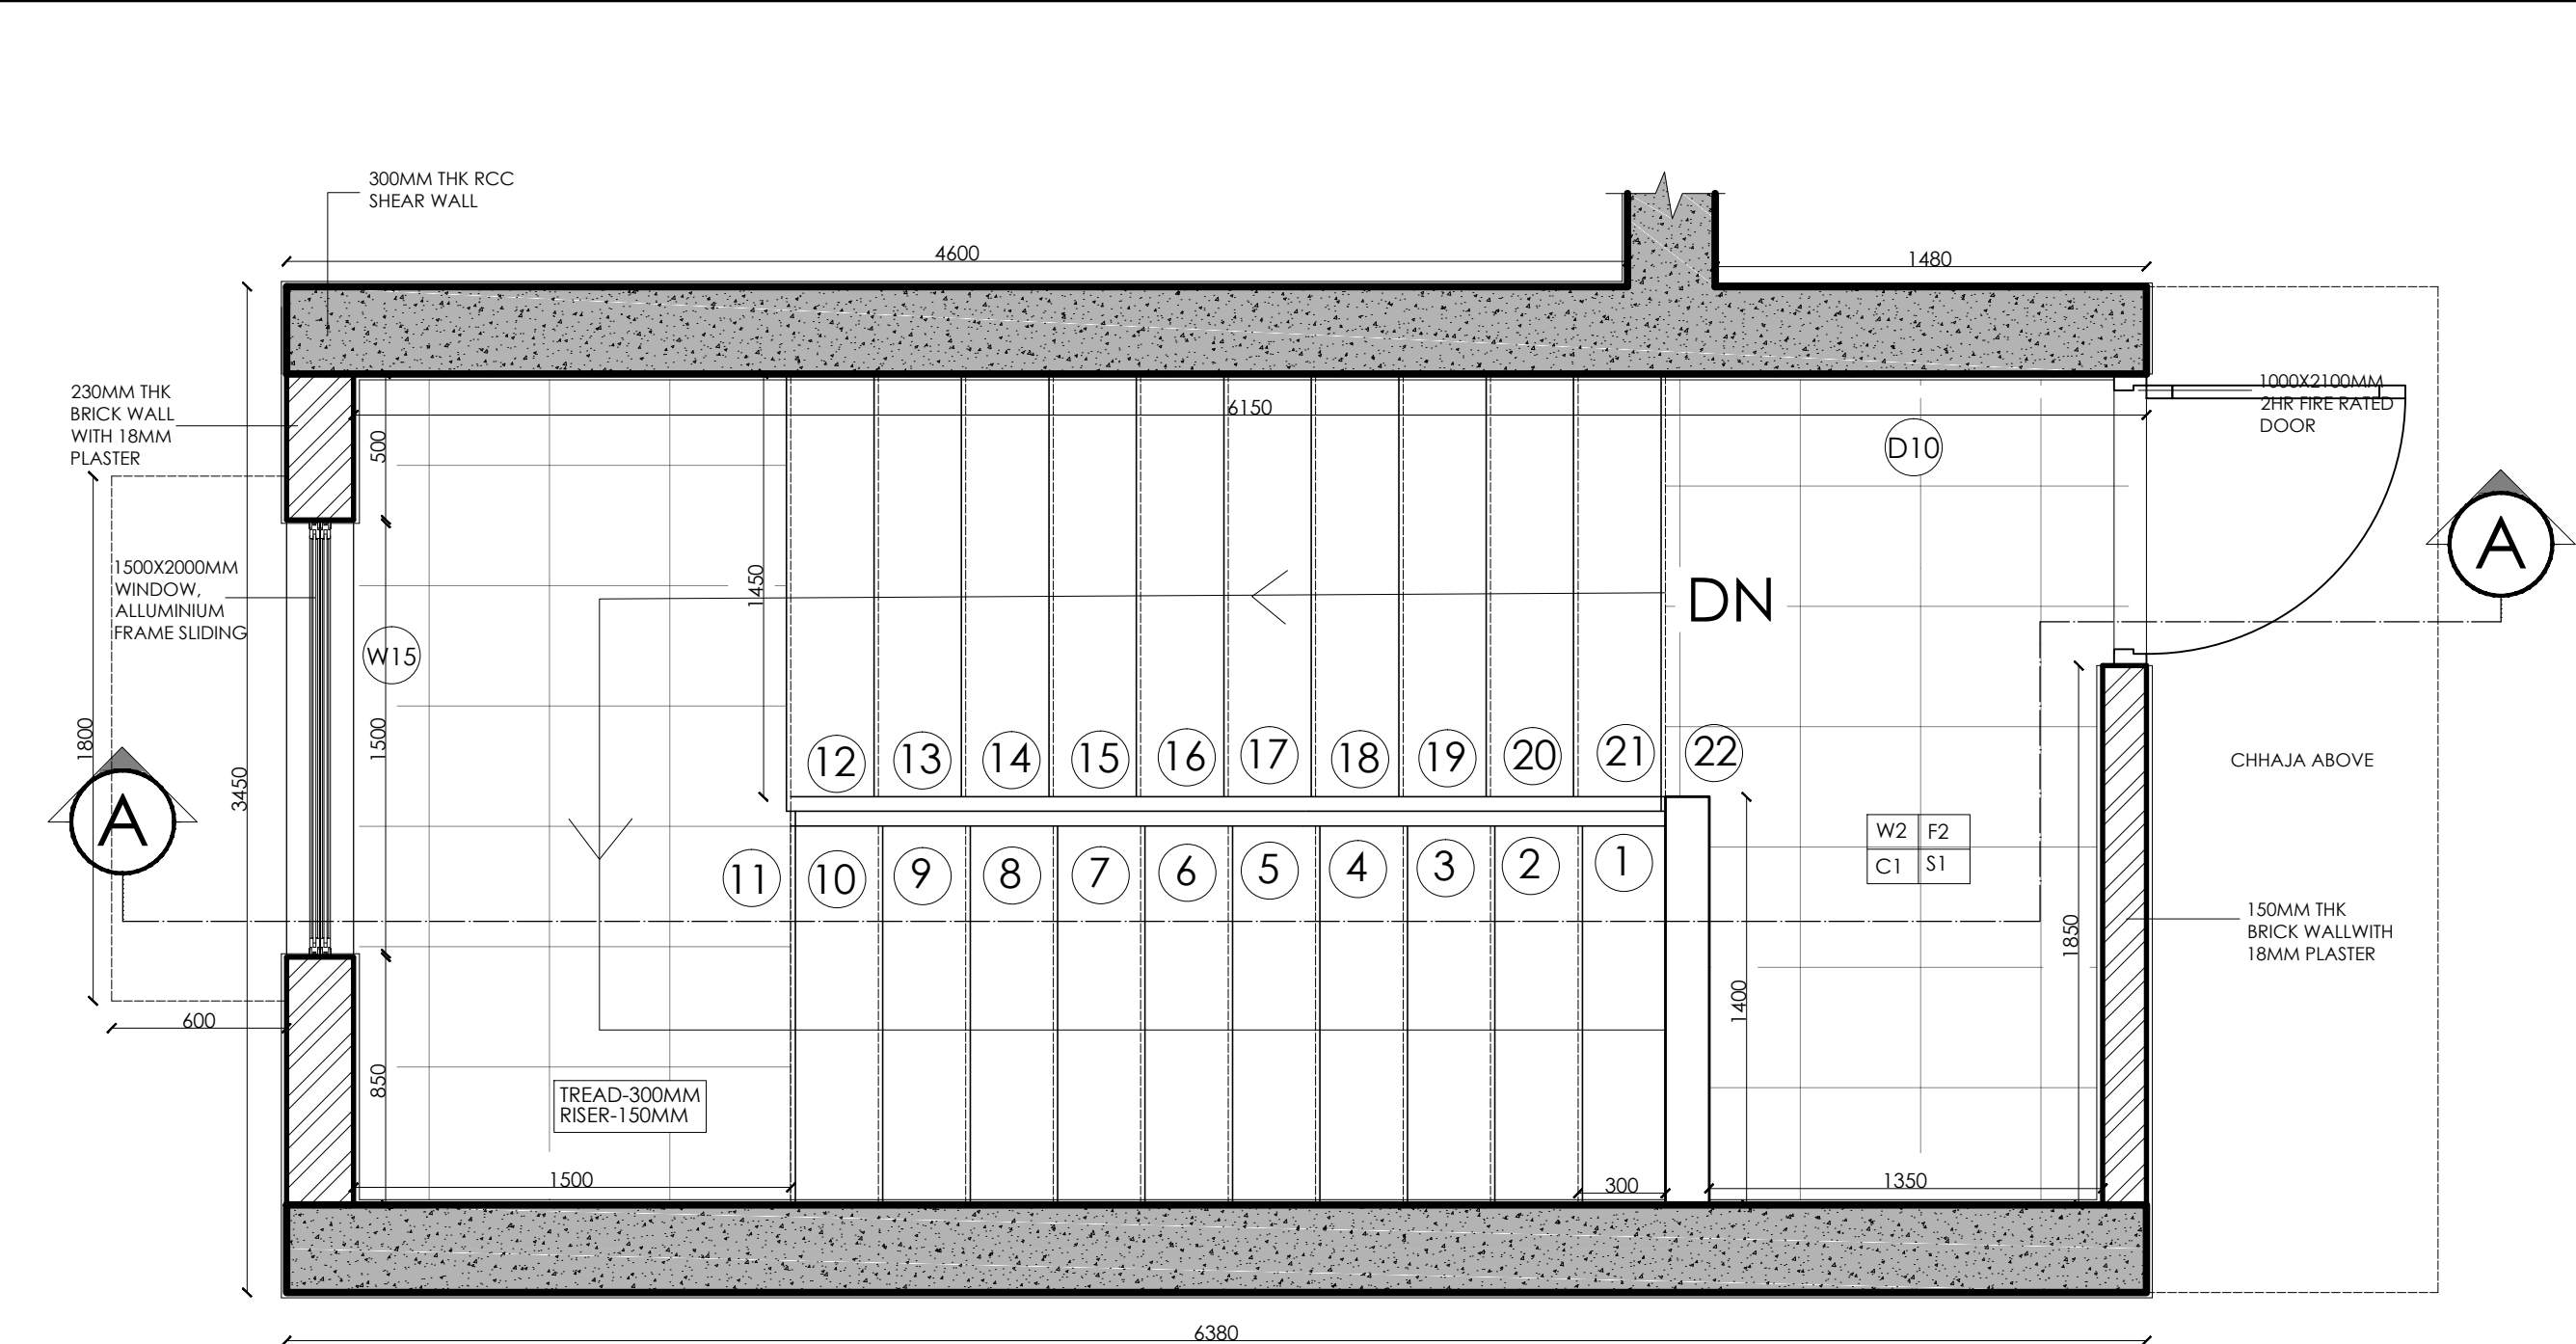


PLAN @ TERRACE

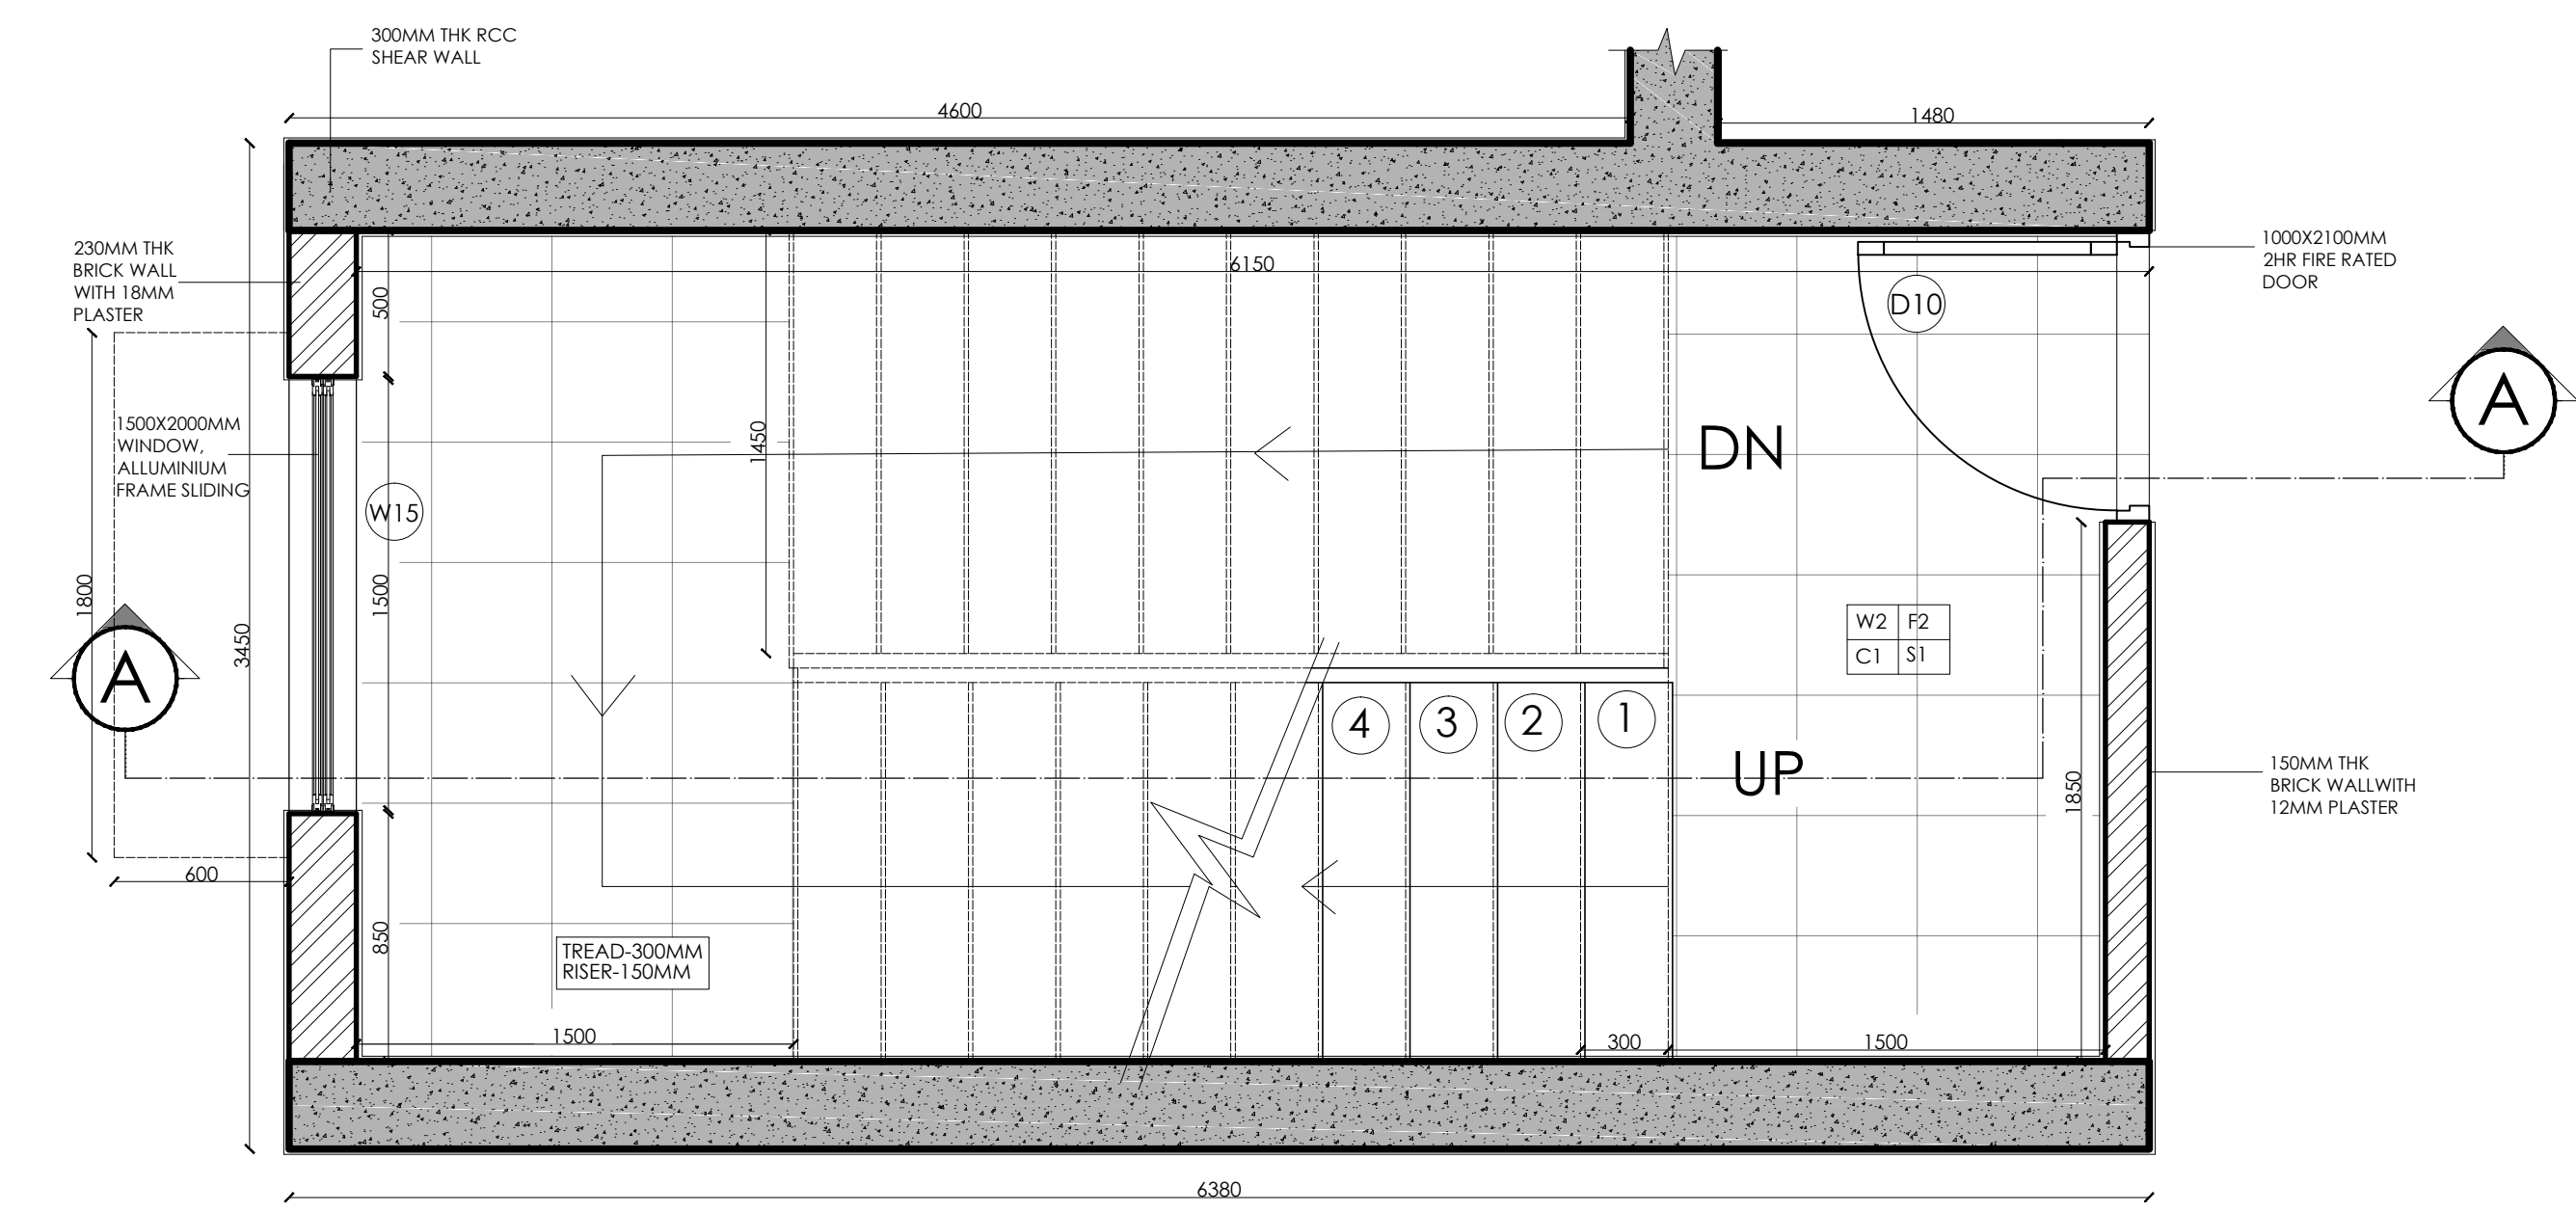

PLAN @ TYPICAL FLOOR

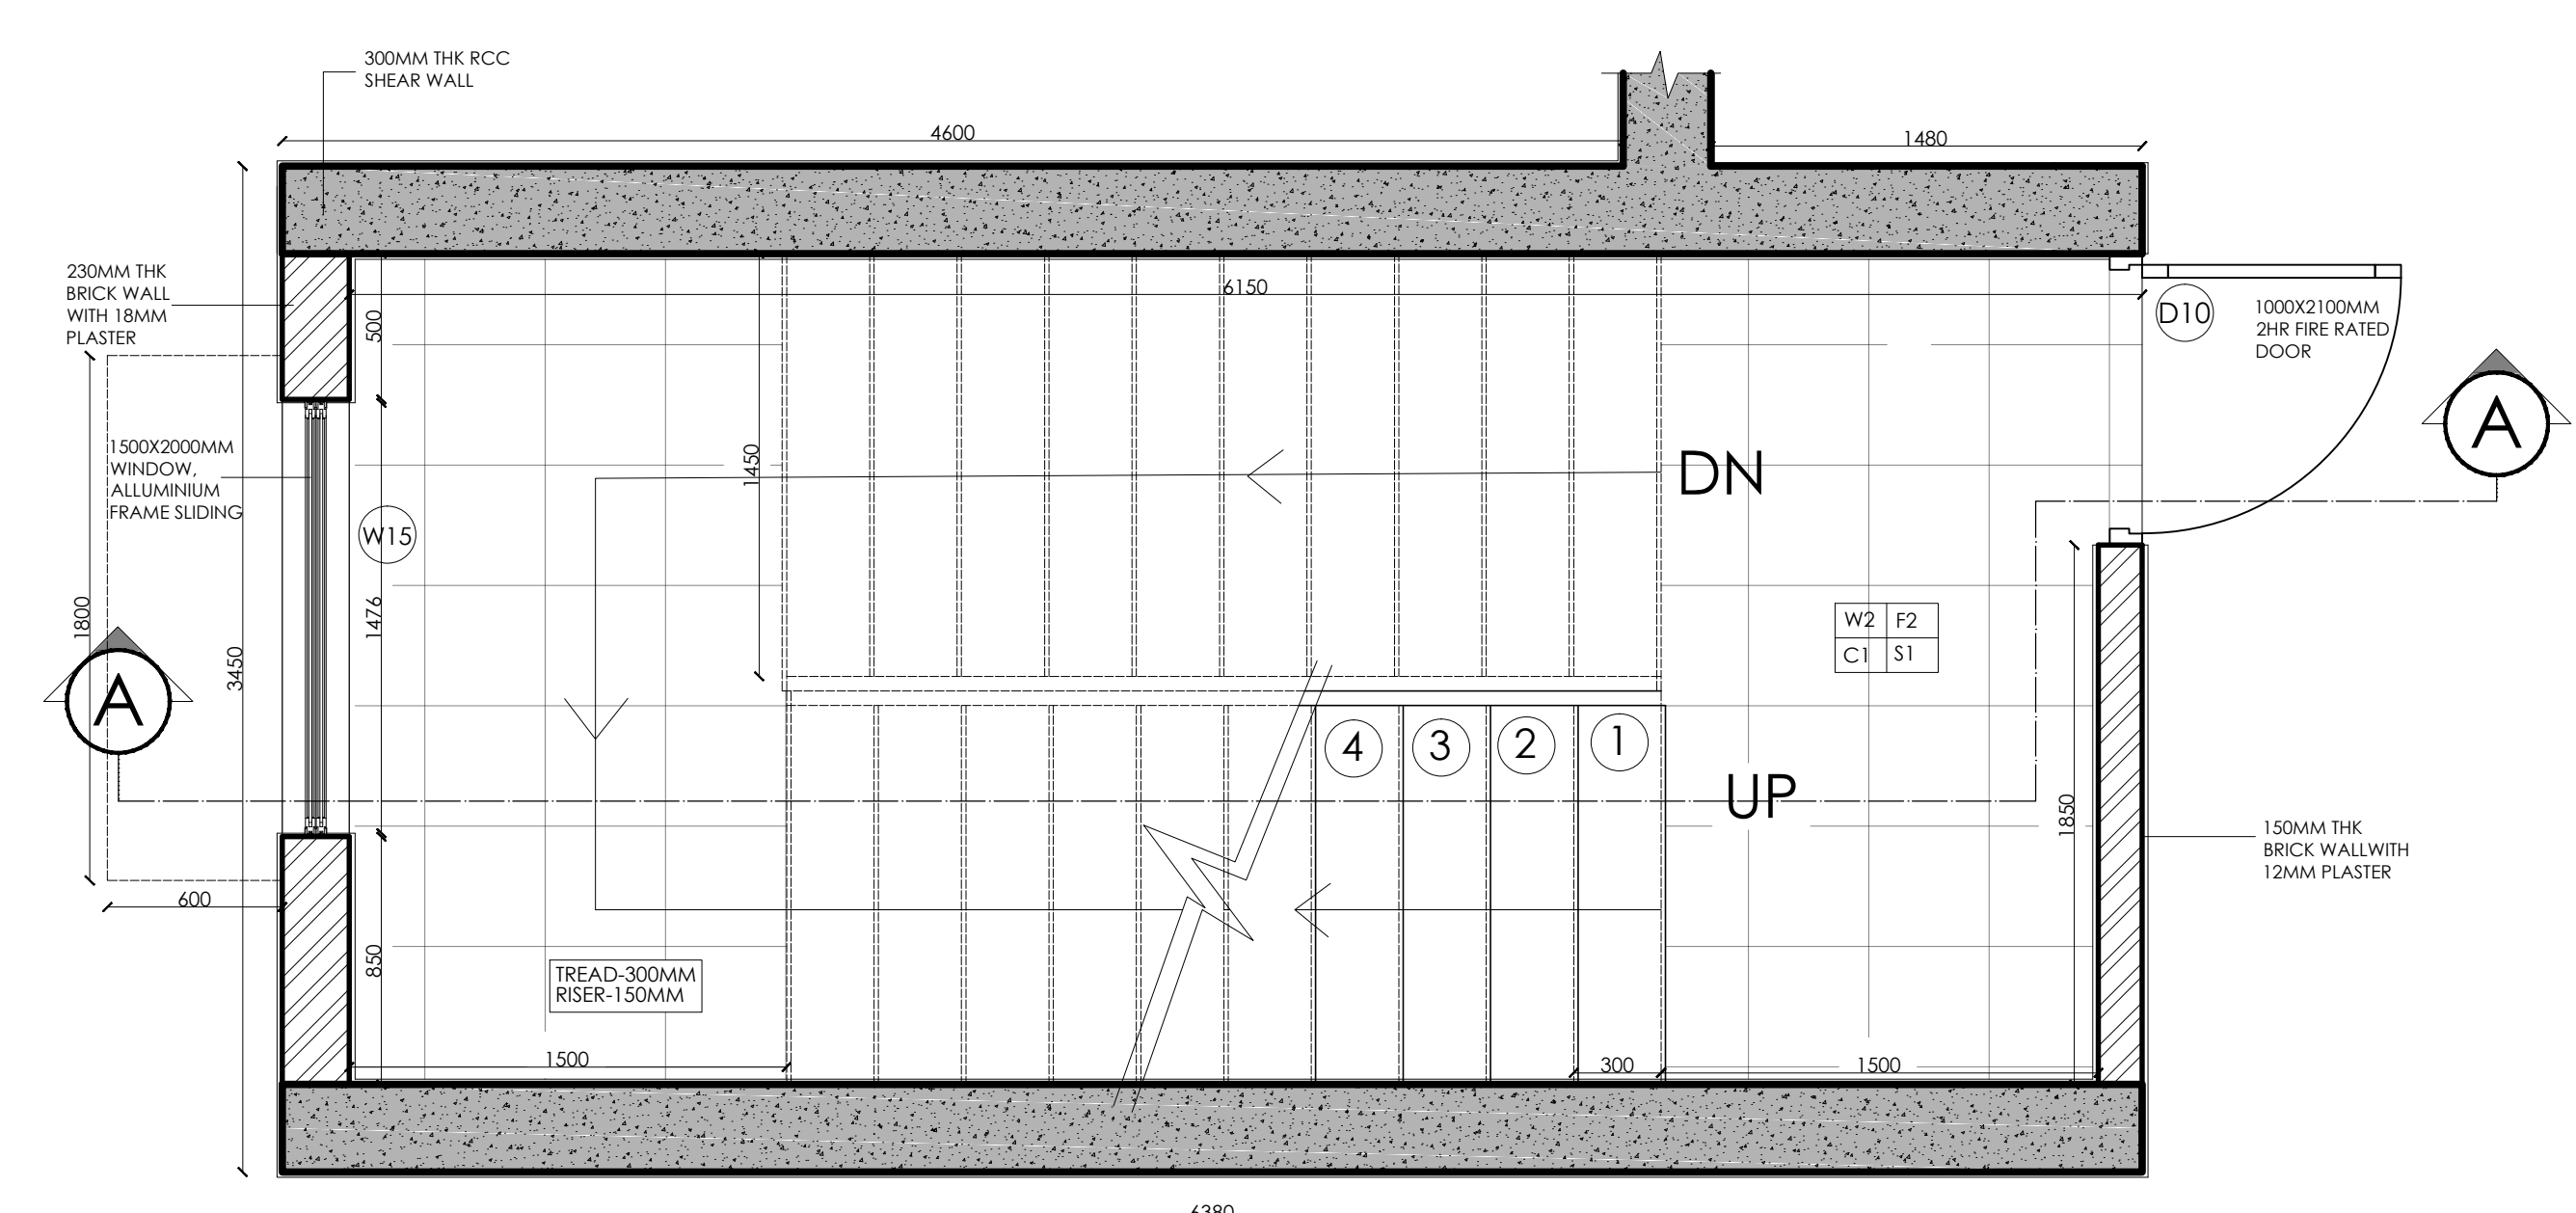

PLAN @ GROUND FLOOR

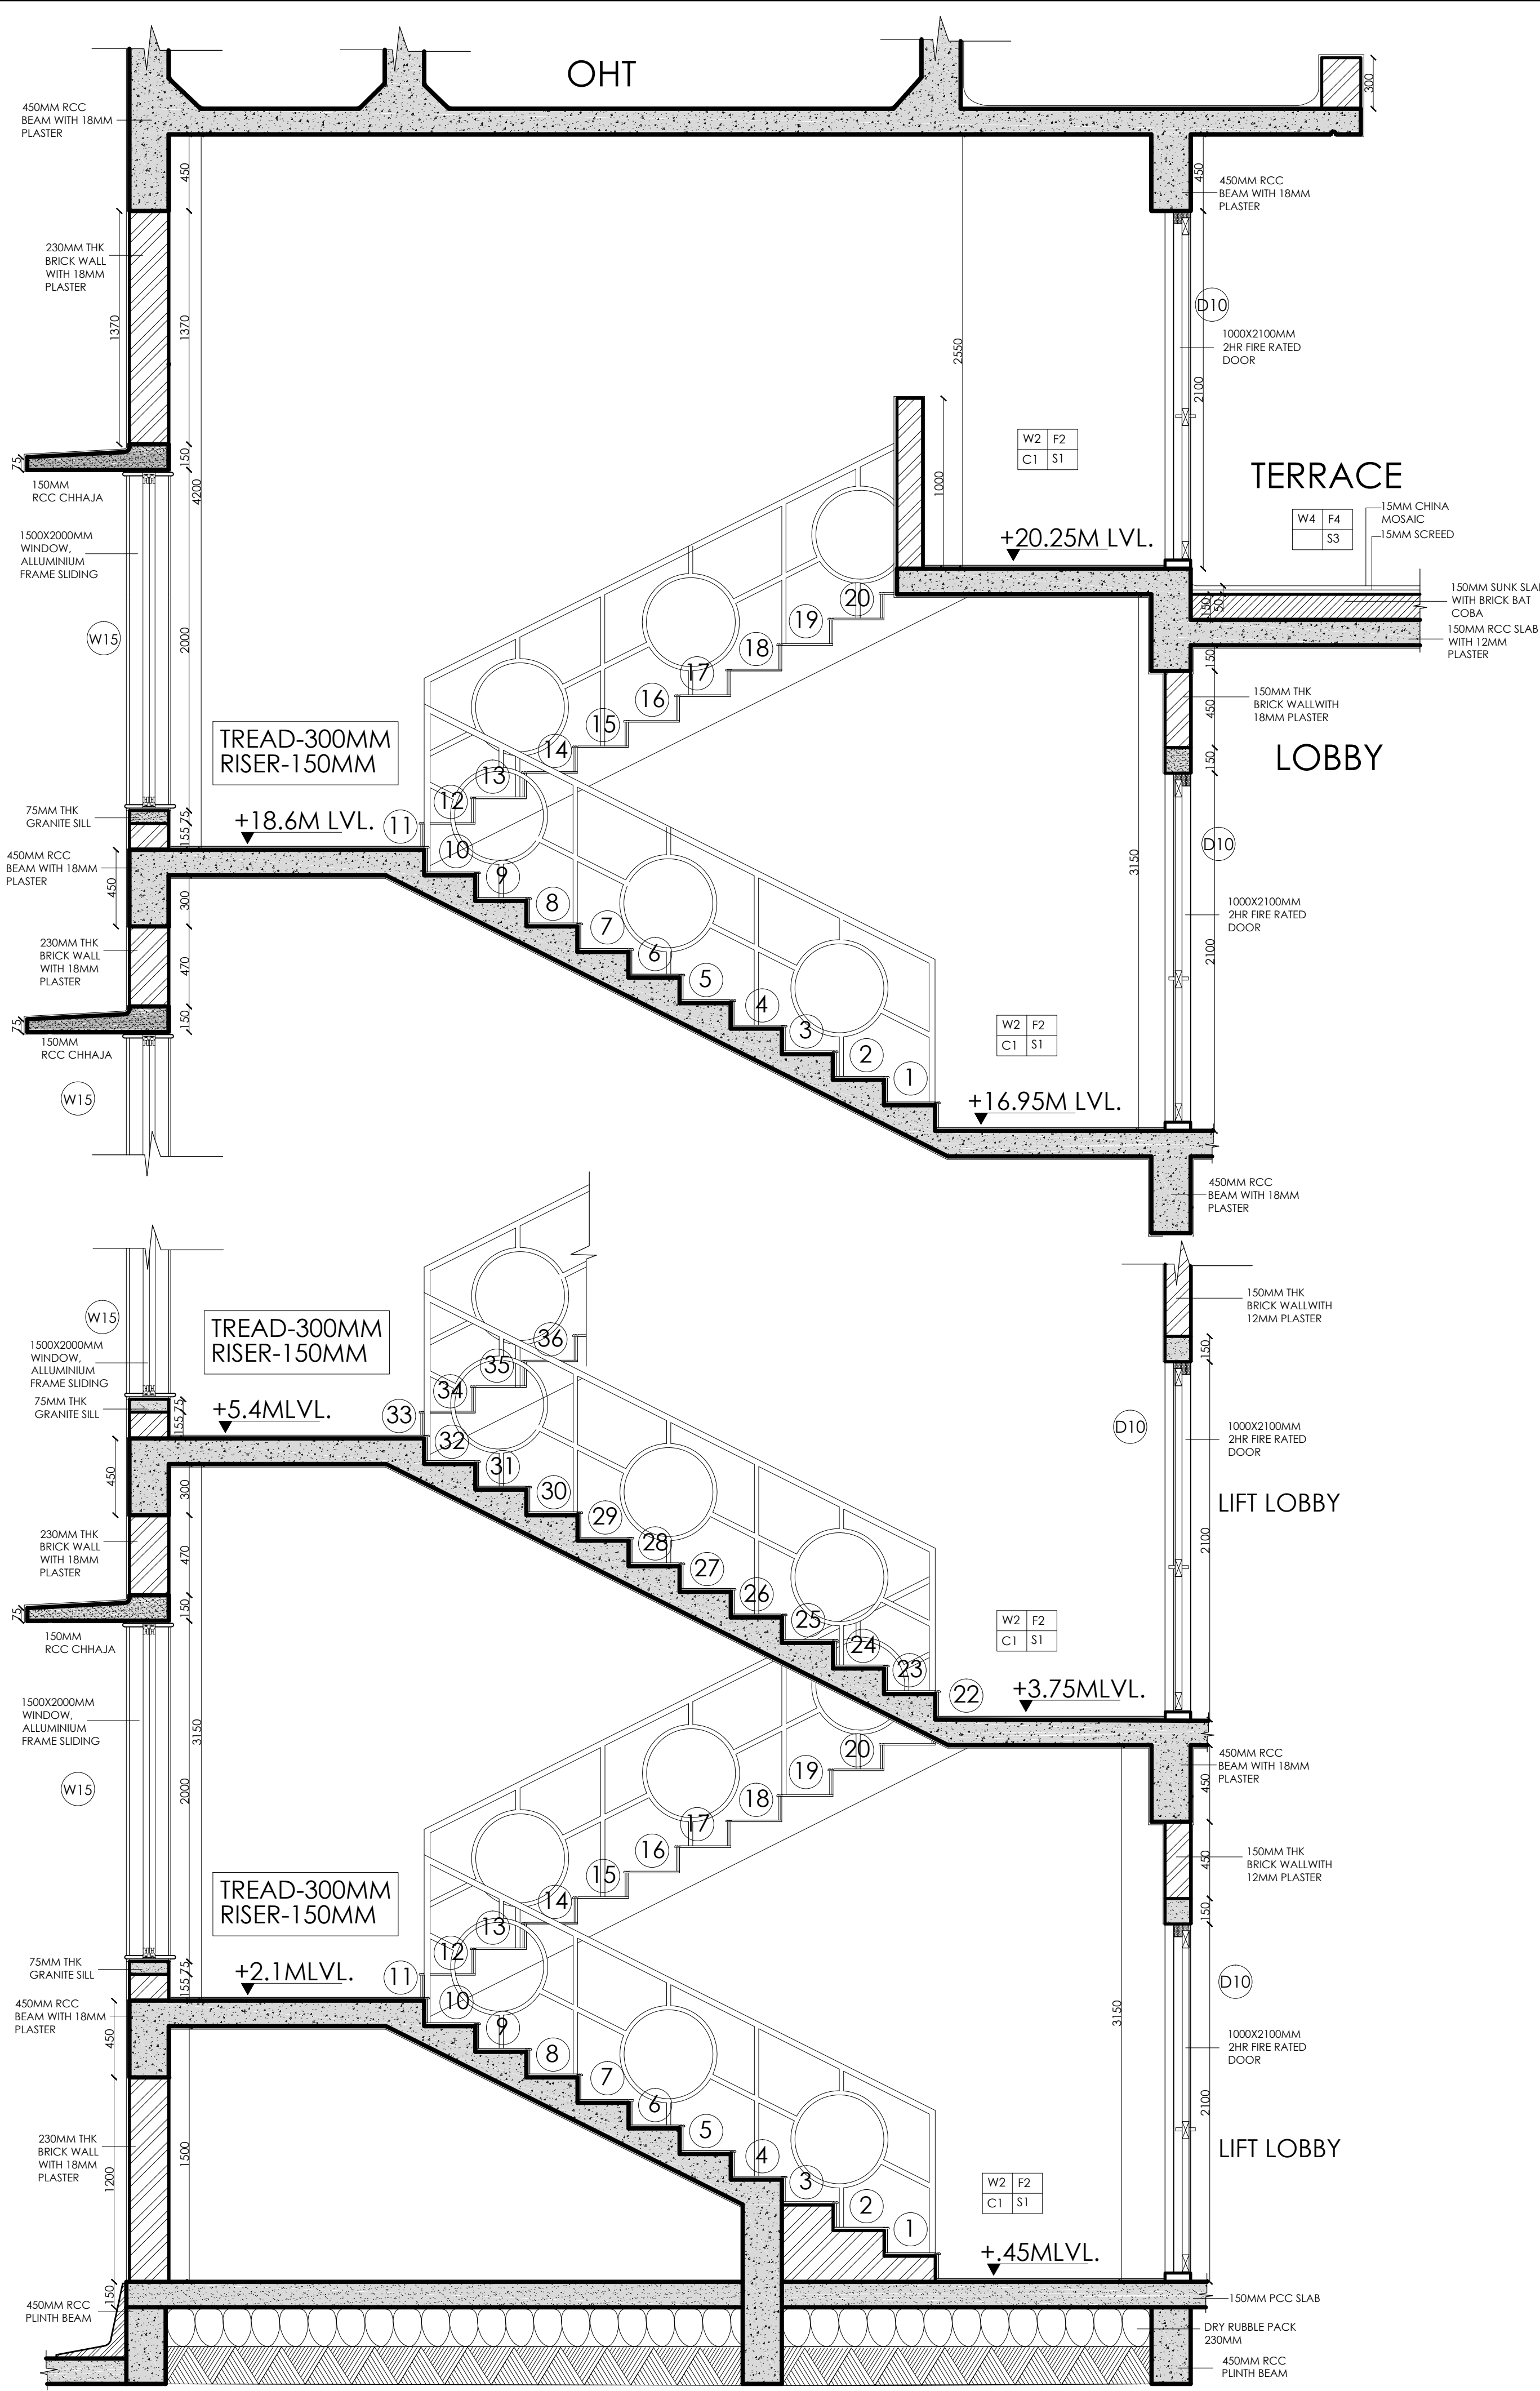

SECTION @ AA

NOTES -

1) ALL DRAWINGS ARE PROPERTY OF MR. AVIRAL GOYAL AND CANNOT BE USED WITHOUT HIS PERMISSION.
2) THE DRAWINGS SHALL NOT BE SCALED.
3) WRITTEN DIMENSIONS ARE TO BE FOLLOWED.
4) ALL DIMENSIONS ARE IN MM UNLESS AND UNTIL SPECIFIED OR ARE FROM UNFINISHED SURFACE.
5) ALL INTERNAL PLASTER IS 12MM AND EXTERNAL PLASTER 18MM.
6) ANY AMBIGUITY SHALL BE IMMEDIATELY BROUGHT TO THE NOTICE OF THE ARCHITECT BEFORE COMMENCEMENT OF WORK.
7) ALL EXTERNAL WALLS ARE 230MM AND INTERNAL WALLS ARE 150MM THICK IN BRICK UNLESS SPECIFIED.

KEY PLAN

LEGEND

	BRICK HATCH
	R.C.C. HATCH
	COLUMN NUMBER
	DOOR NUMBER
	WINDOW NUMBER

WINDOW SCHEDULE

SR.NO.	SPECIFICATION	NO.	SIZE	LOCATION
W15	IVORY SHADE POWDER COATED ALUMINIUM FRAME	7	1500 X 1200	STAIRCASE

DOOR SCHEDULE

SR.NO.	SPECIFICATION	NO.	SIZE	LOCATION
D10	FIRE RATED DOOR 2 HOURS	5	1000 X 2100	LIVING/STAIRCASE

FLOORING SCHEDULE

SR.NO.	SPECIFICATION	SIZE	LOCATION
F1	20 MM ANTISKID VITRIFIED TILES	600 X 600	TOILET
F2	12 MM DIGITAL POLISHED GLAZED VITRIFIED TILES	300 X 300	LOBBY/STAIRCASE
F3	20 MM DIGITAL POLISHED GLAZED VITRIFIED TILES	600 X 600	LIVING/BEDROOM

WALL FINISH SCHEDULE

SR.NO.	SPECIFICATION	SIZE	LOCATION
W1	12 MM ANTISKID VITRIFIED TILES	600 X 600	TOILET
W2	12 MM PLASTER COAT OF WHITE WASH AND PRIMER WITH 2 COATS OF WHITE DISTEMPER	600 X 600	LOBBY/STAIRCASE
W3	12 MM DIGITAL GLOSS WALL TILE	600 X 600	KITCHEN

CEILING SCHEDULE

SR.NO.	SPECIFICATION	SIZE	LOCATION
C1	12 MM PLASTER AND PAINT FINISH		LOBBY/STAIRCASE

SKIRTING AND DADO SCHEDULE

SR.NO.	SPECIFICATION	SIZE	LOCATION
S1	12 MM DIGITAL GLOSS WALL TILE	75 X 75MM	LOBBY/STAIRCASE
S2	12 MM ITALIAN DYNA MARBLE	75 X 75MM	LOBBY/STAIRCASE
D1	20 MM ANTISKID VITRIFIED TILES	600 X 600	TOILET

PROJECT TITLE -

PROPOSED STILT + 5 RESIDENTIAL BUILDING @ BORIVALI WEST

DRAWING TITLE -

STAIRCASE DETAIL

DWG. NO -

15

DRAWN BY -

AVIRAL GOYAL

CHECKED BY -

SCALE -

1: 25

DATE.

20/4/2018

NAME AND ADDRESS -

THAKUR SCHOOL OF ARCHITECTURE AND PLANNING

NORTH


SIGN & STAMP

For Academic Purpose Only.

NOTES -

- 1) ALL DRAWINGS ARE PROPERTY OF MR. AVIRAL GOYAL AND CANNOT BE USED WITHOUT HIS PERMISSION.
2) THE DRAWINGS SHALL NOT BE SCALED.
3) WRITTEN DIMENSIONS ARE TO BE FOLLOWED.
4) ALL DIMENSIONS ARE IN MM UNLESS AND UNTIL SPECIFIED OR ARE FROM UNFINISHED SURFACE.
5) ALL INTERNAL PLASTER IS 12MM AND EXTERNAL PLASTER 18MM.
6) ANY AMBIGUITY SHALL BE IMMEDIATELY BROUGHT TO HE NOTICE OF THE ARCHITECT BEFORE COMMENCEMENT OF WORK.
7) ALL EXTERNAL WALLS ARE 230MM AND INTERNAL WALLS ARE 150MM THICK IN BRICK UNLESS SPECIFIED.

KEY PLAN

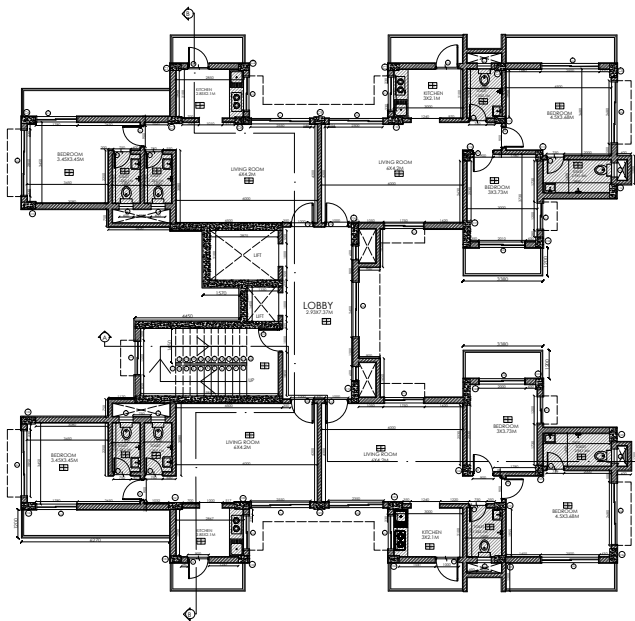

LEGEND

	BRICK HATCH
	R.C.C. HATCH
	COLUMN NUMBER
	DOOR NUMBER
	WINDOW NUMBER

WINDOW SCHEDULE

SR.NO.	SPECIFICATION	NO.	SIZE	LOCATION
W6	POWDER COATED ALUMINIUM FRAMED LOUVERED WINDOW	8	600 X 800	TOILET

DOOR SCHEDULE

SR.NO.	SPECIFICATION	NO.	SIZE	LOCATION
D75	75MM X 100MM TEAKWOOD FRAME MELAMINE POLISH MATCHING THE SHUTTER FINISH	8	750 X 2100	TOILET

FLOORING SCHEDULE

SR.NO.	SPECIFICATION	SIZE	LOCATION
F1	20 MM ANTISKID VITRIFIED TILES	600 X 600	TOILET
F2	12 MM DIGITAL POLISHED GLAZED VITRIFIED TILES	300 X 300	LOBBY STAIRCASE
F3	20 MM DIGITAL POLISHED GLAZED VITRIFIED TILES	600 X 600	LIVING BEDROOM KITCHEN

WALL FINISH SCHEDULE

SR.NO.	SPECIFICATION	SIZE	LOCATION
W1	12 MM ANTISKID VITRIFIED TILES	600 X 600	TOILET
W2	12 MM PLASTER COAT OF WHITE WASH AND PRIMER WITH 2 COATS OF WHITE DISTEMPER		LOBBY STAIRCASE LIVING BEDROOM
W3	12 MM DIGITAL GLOSS WALL TILE	600 X 600	KITCHEN

CEILING SCHEDULE

SR.NO.	SPECIFICATION	SIZE	LOCATION
C1	12 MM PLASTER AND PAINT FINISH		TOILET KITCHEN LOBBY STAIRCASE LIVING BEDROOM

SKIRTING AND DADO SCHEDULE

SR.NO.	SPECIFICATION	SIZE	LOCATION
S1	12 MM DIGITAL GLOSS WALL TILE	75 X 75MM	LOBBY STAIRCASE
S2	12 MM ITALIAN DYNA MARBLE	75 X 75MM	KITCHEN
D1	20 MM ANTISKID VITRIFIED TILES	600 X 600	TOILET

PROJECT TITLE -

PROPOSED STILT + 5 RESIDENTIAL BUILDING @ BORIVALI WEST

DRAWING TITLE -

TOILET DETAIL

DWG. NO -

14

NORTH



DRAWN BY -

AVIRAL GOYAL

SIGN & STAMP

CHECKED BY -

SCALE -

1: 20


DATE.

20/4/2018


For Academic Purpose Only.

NAME AND ADDRESS -


THAKUR SCHOOL OF ARCHITECTURE AND PLANNING

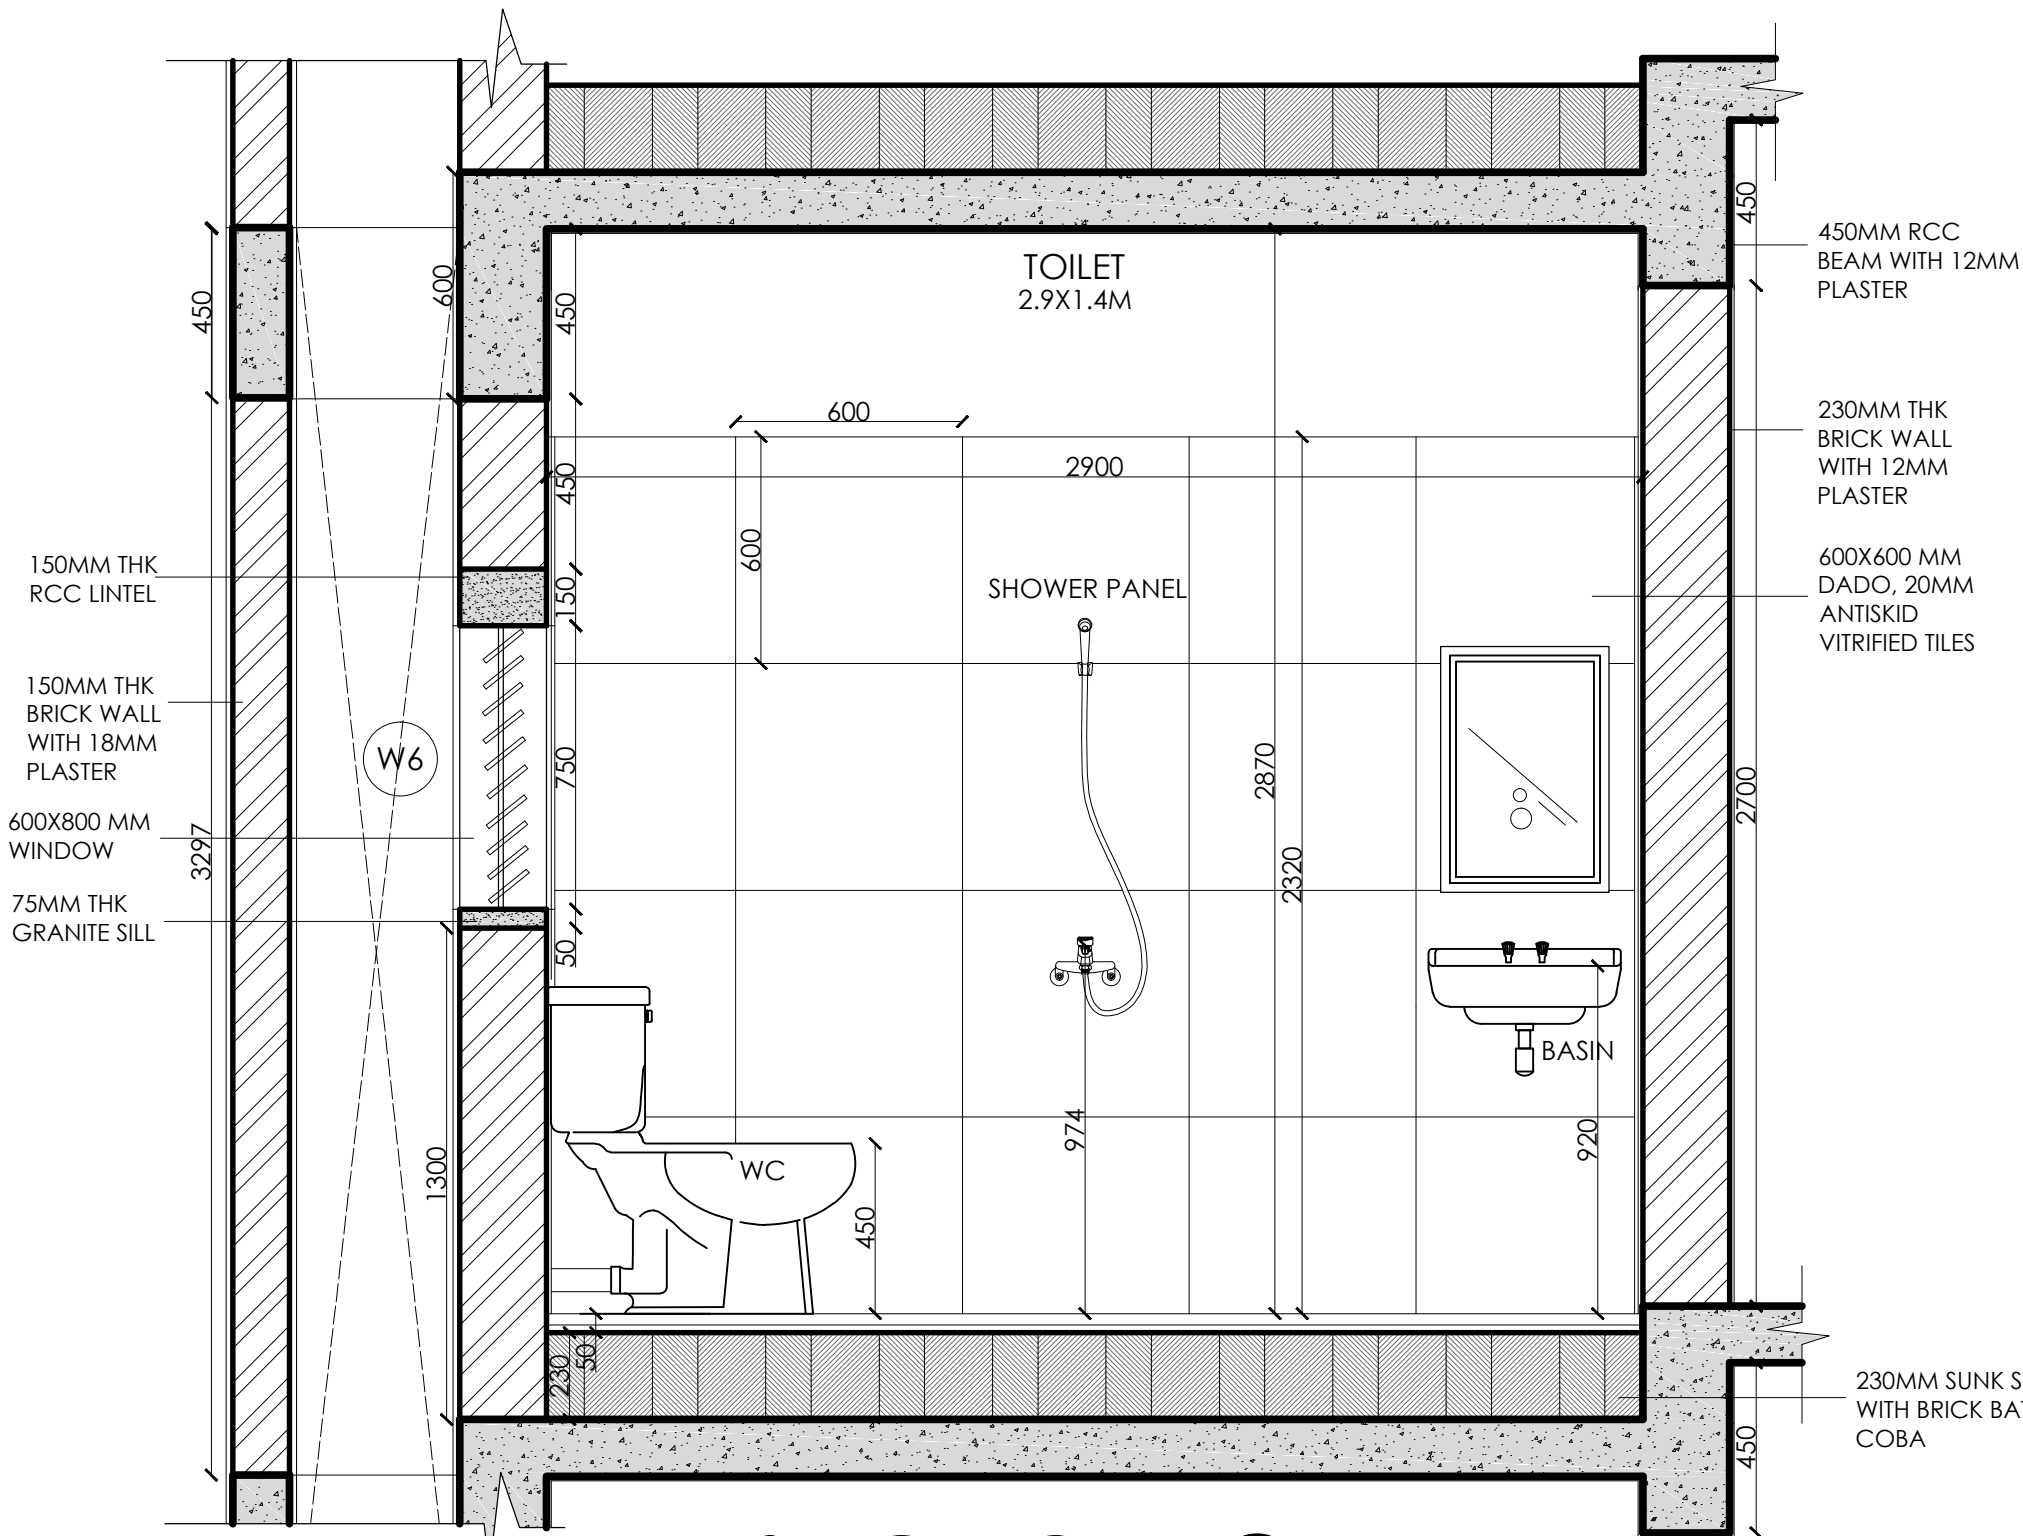


SECTION @ BB

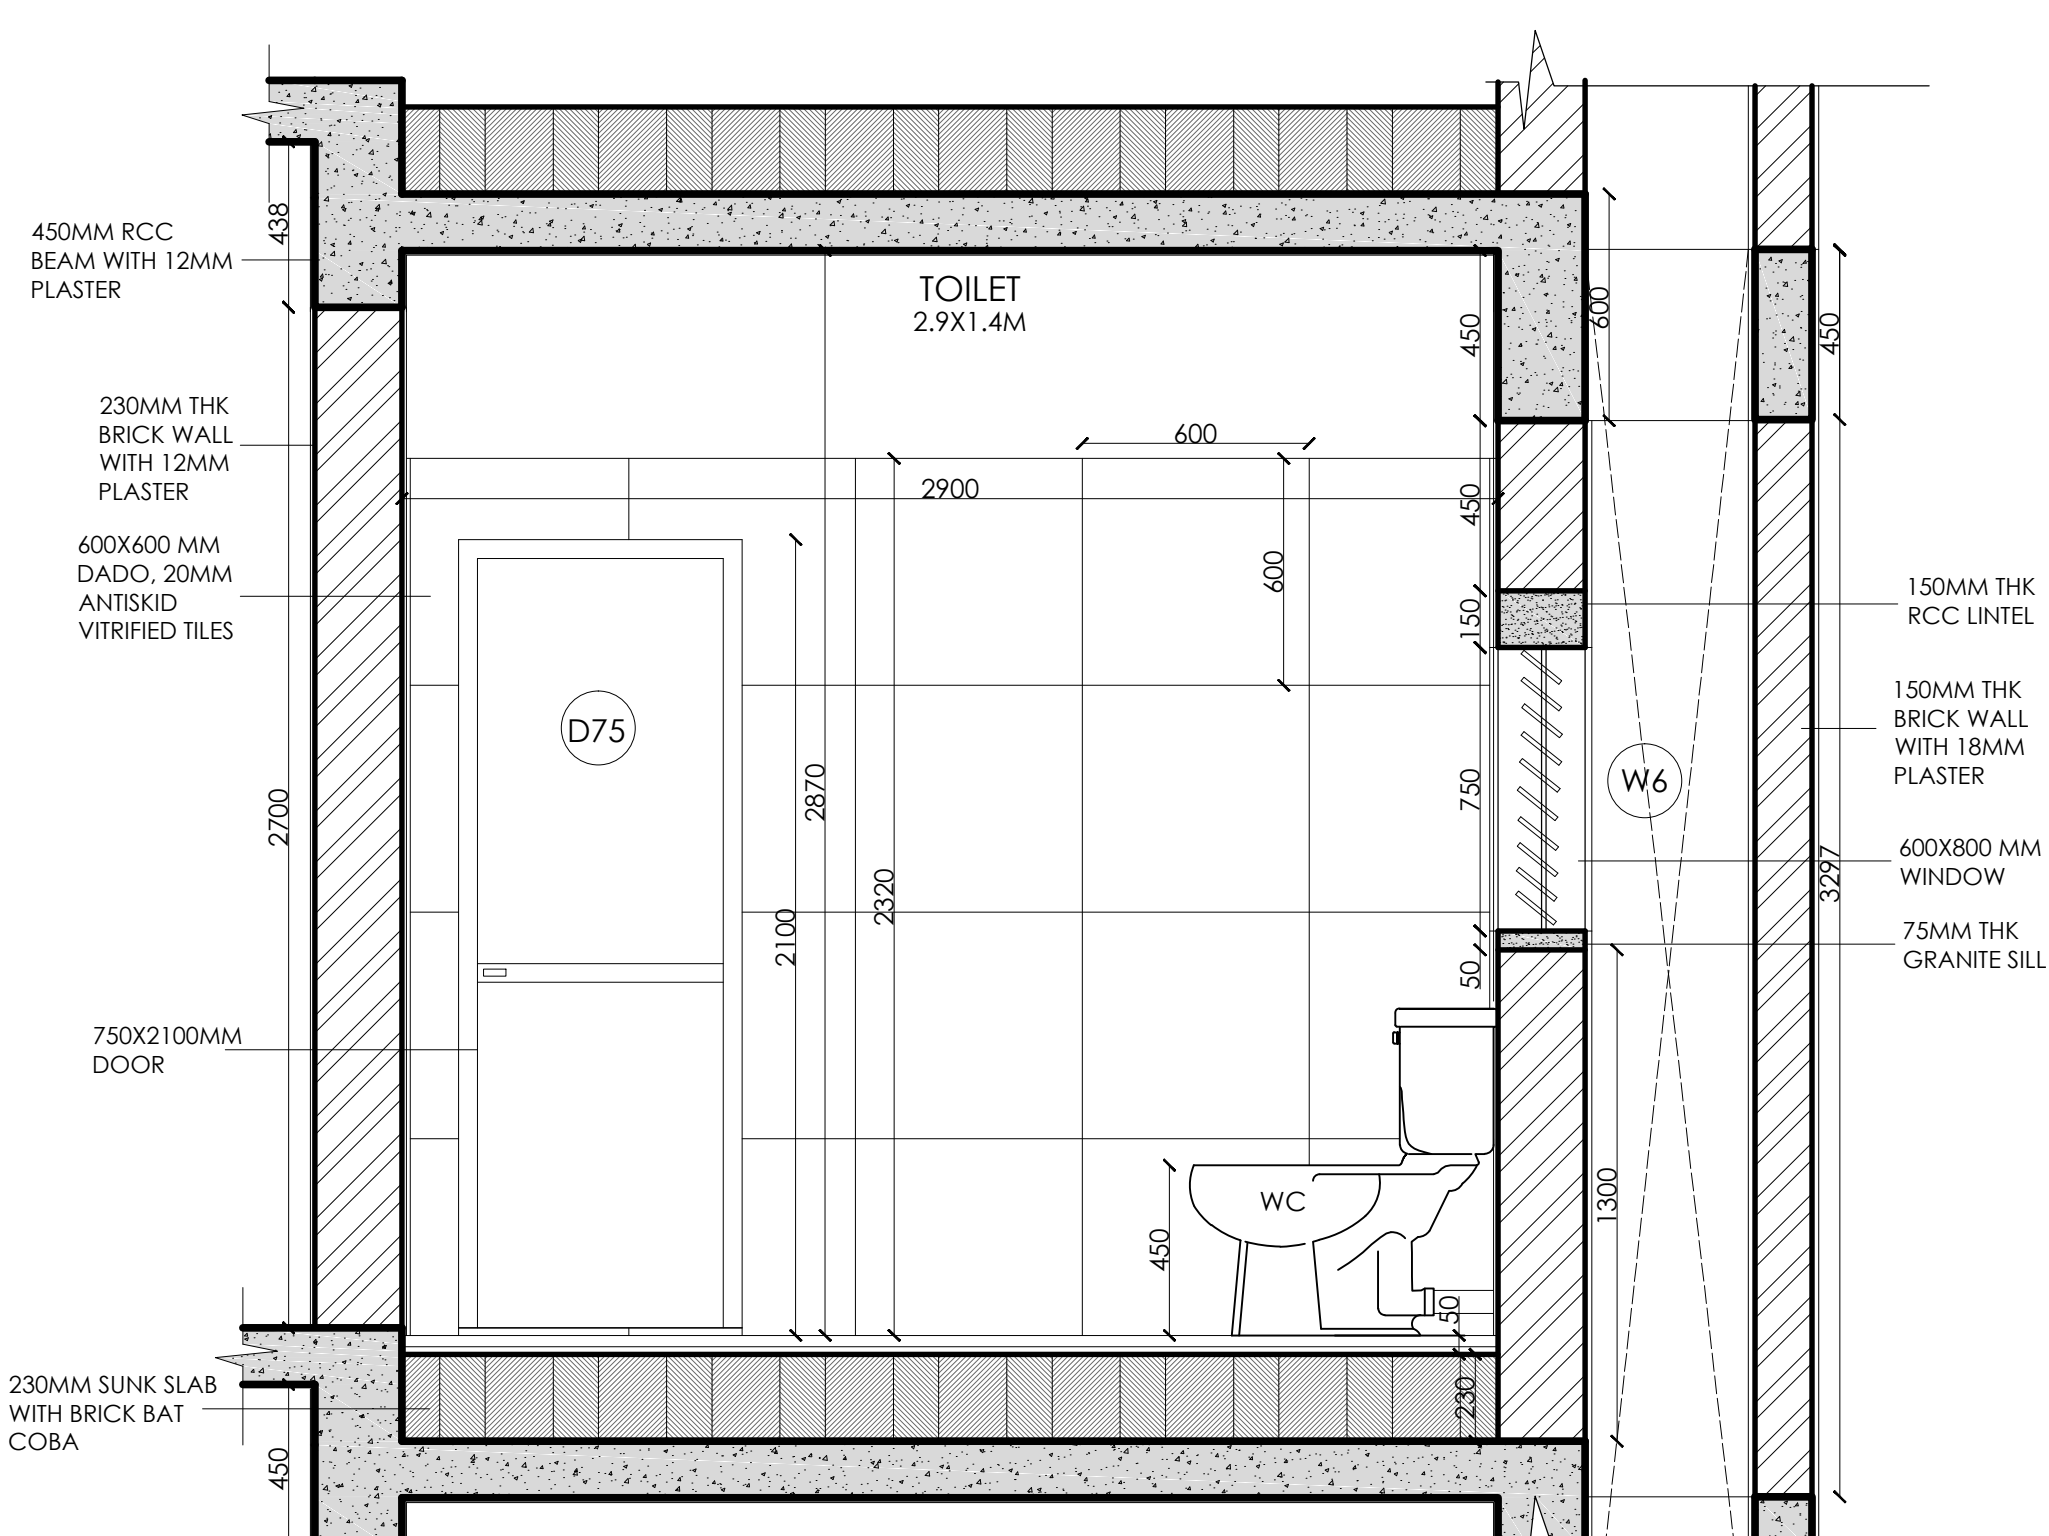


SECTION @ AA

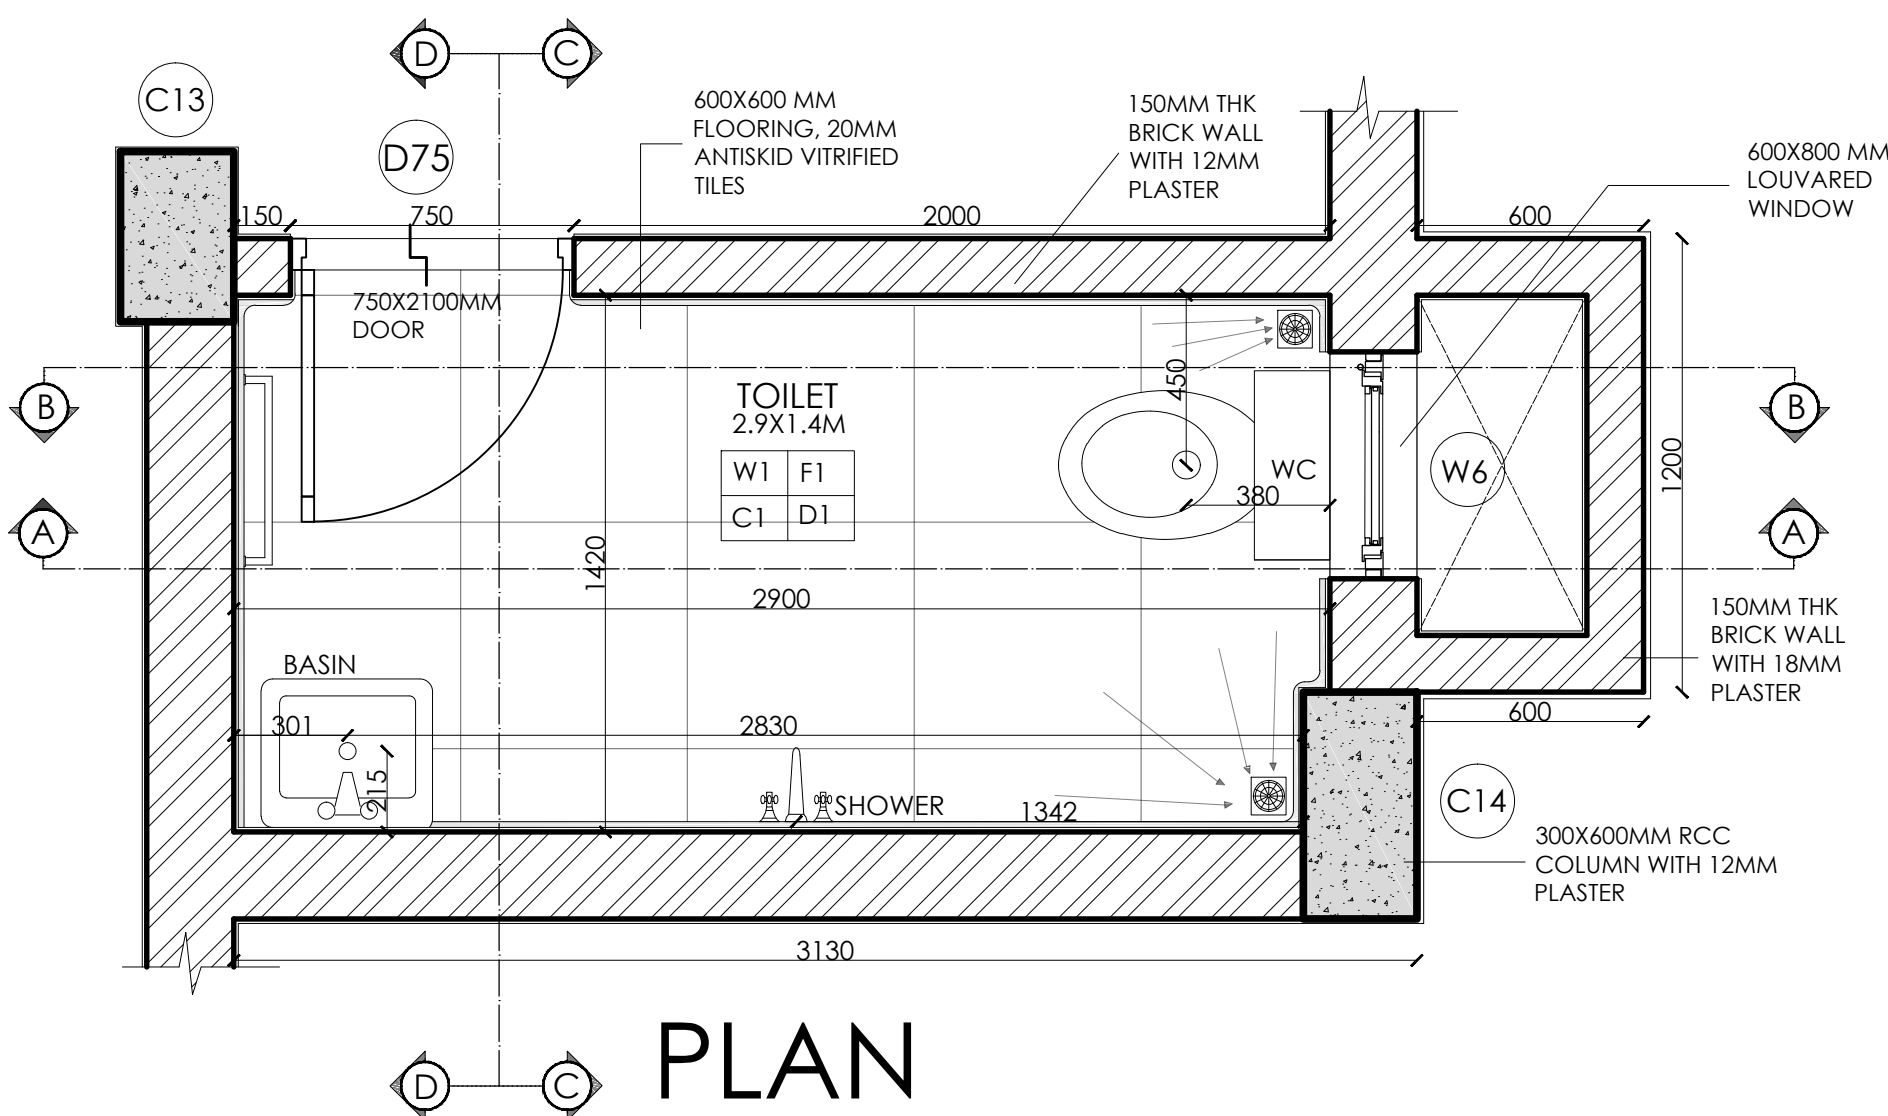

PLAN

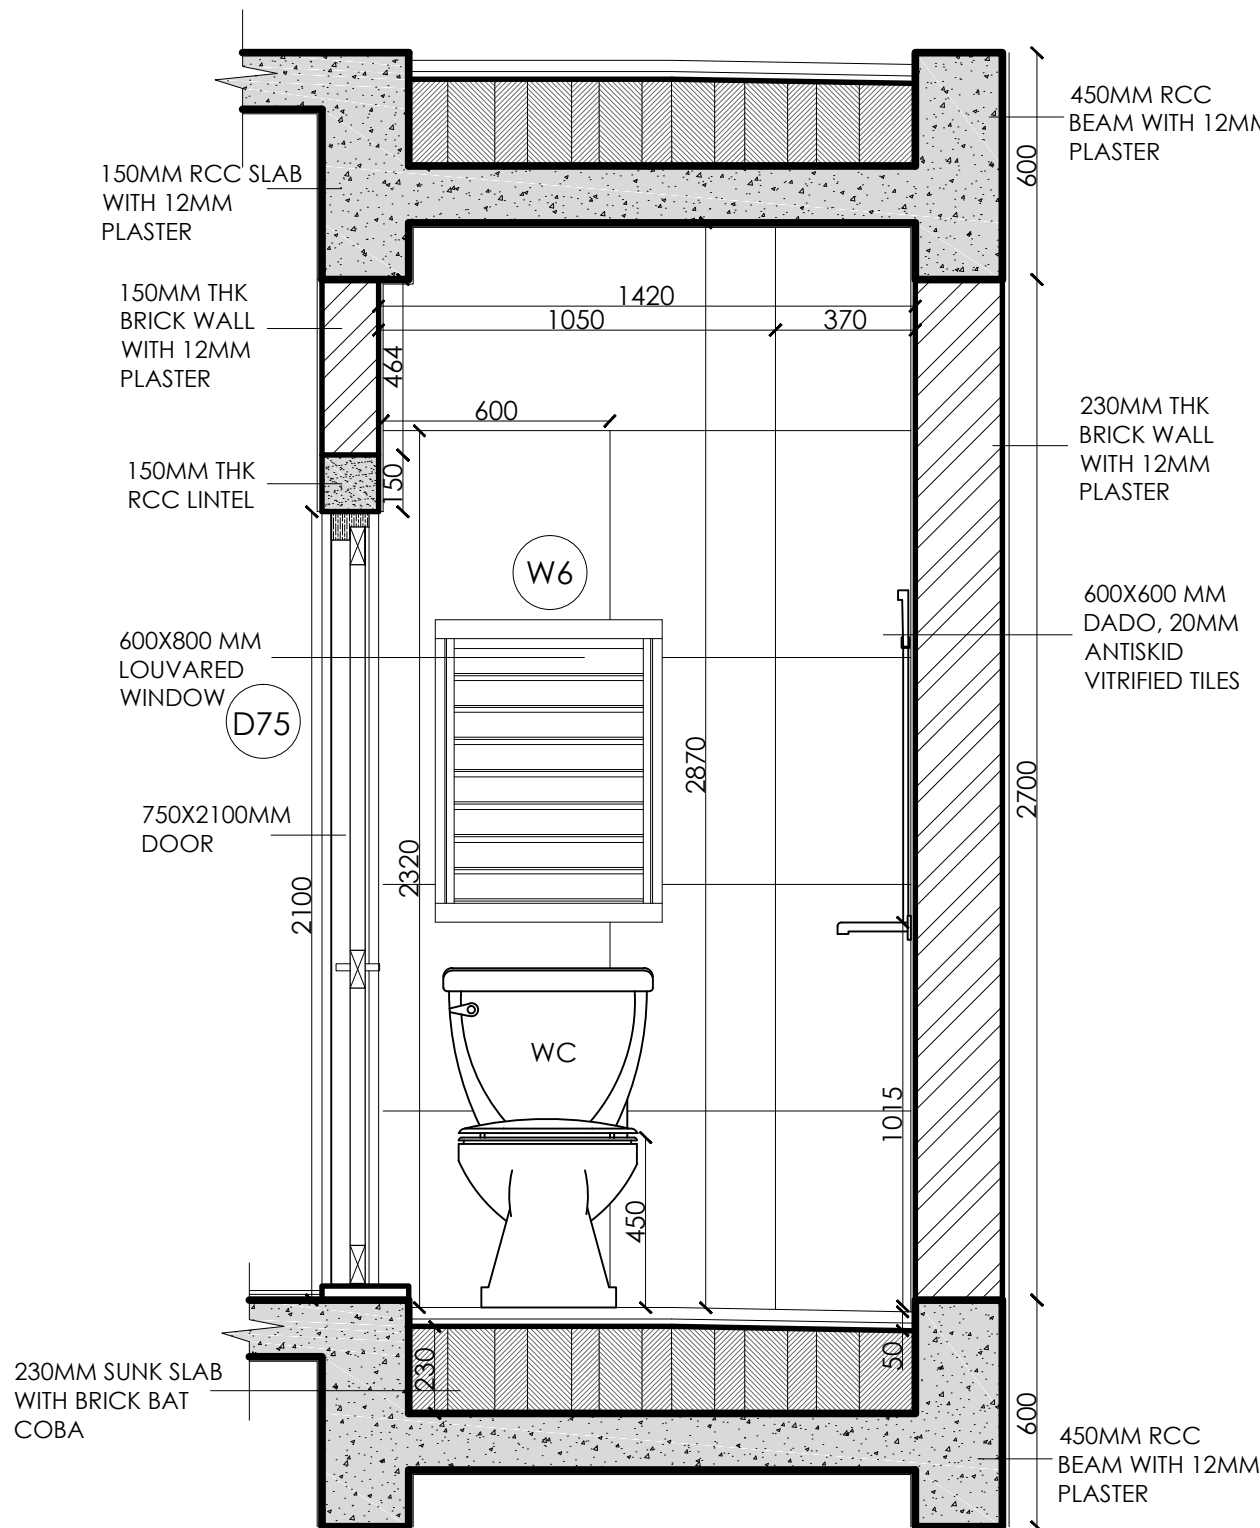

SECTION @ CC

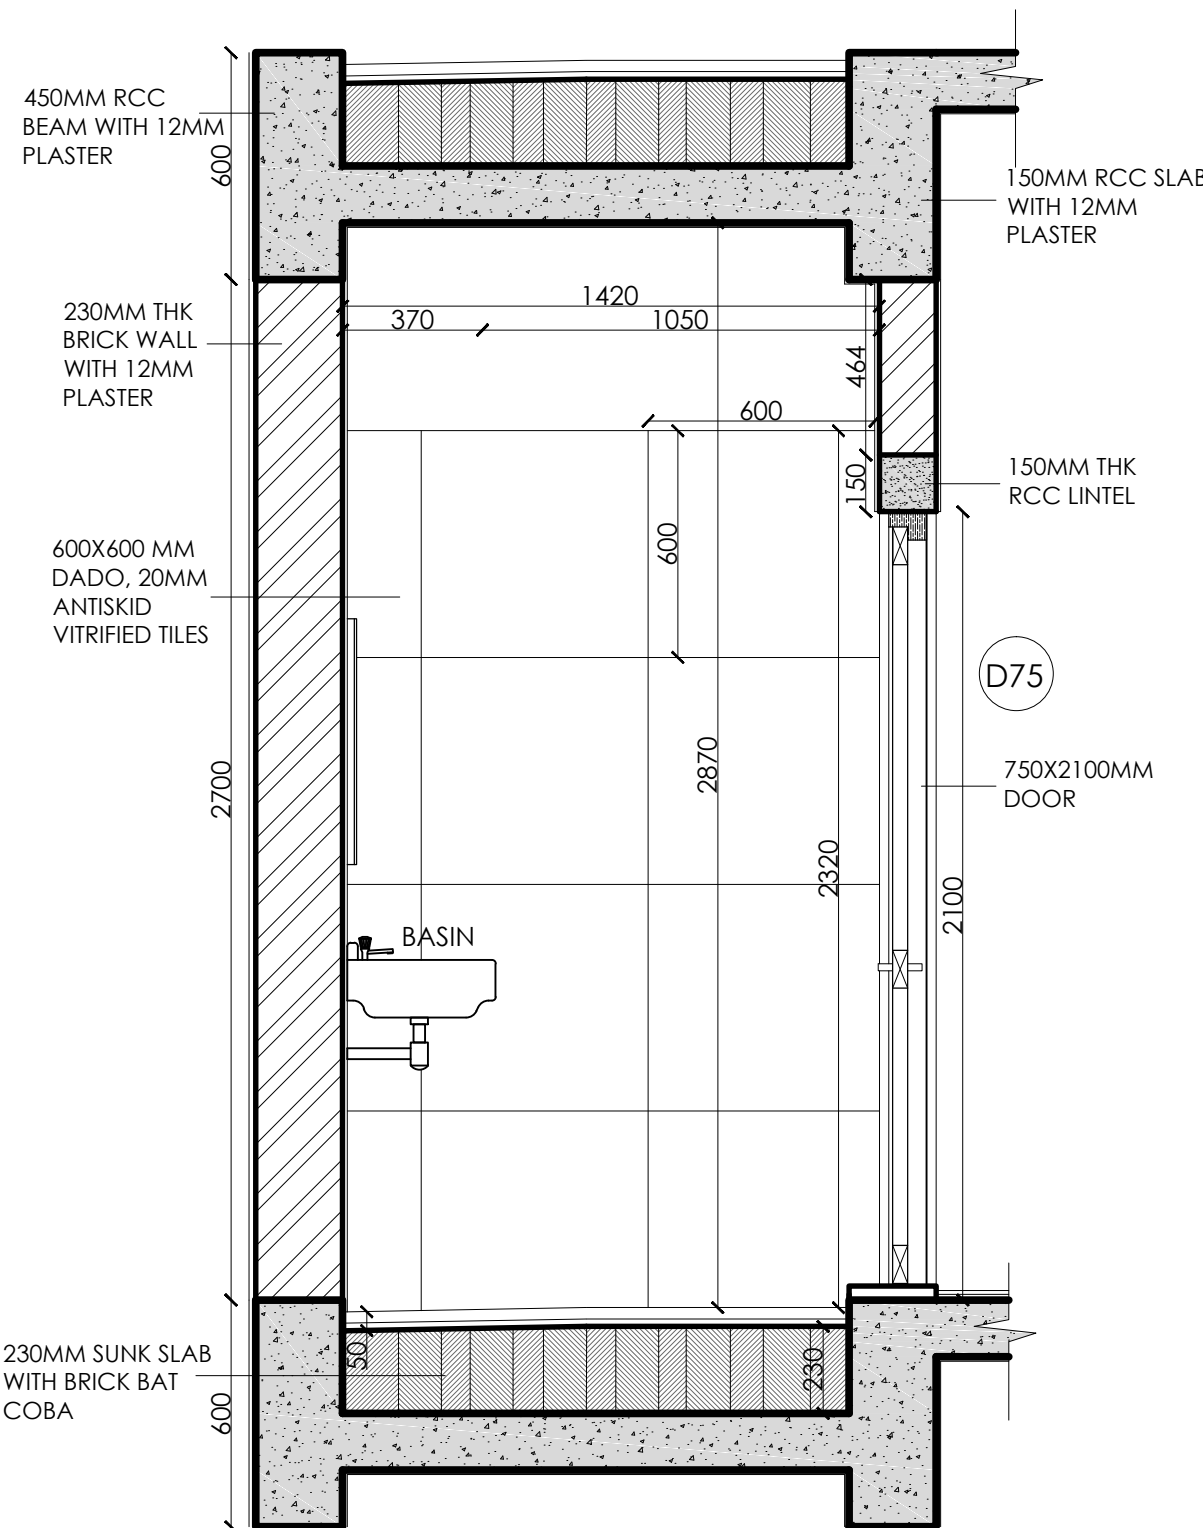

SECTION @ DD