



PROPOSED OFFICE INTERIOR LAYOUT WITH MEASUREMENT



CAFETERIA COUNTER

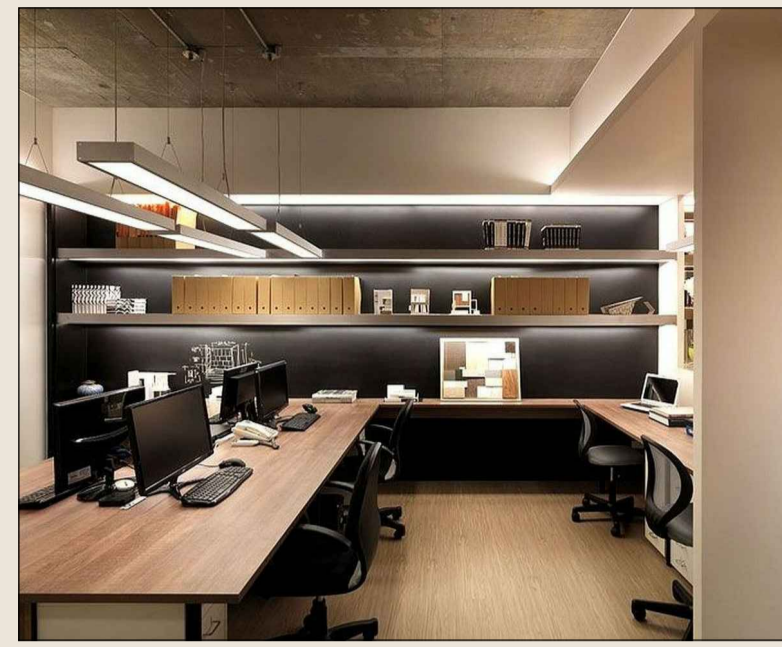

STAFF AREA

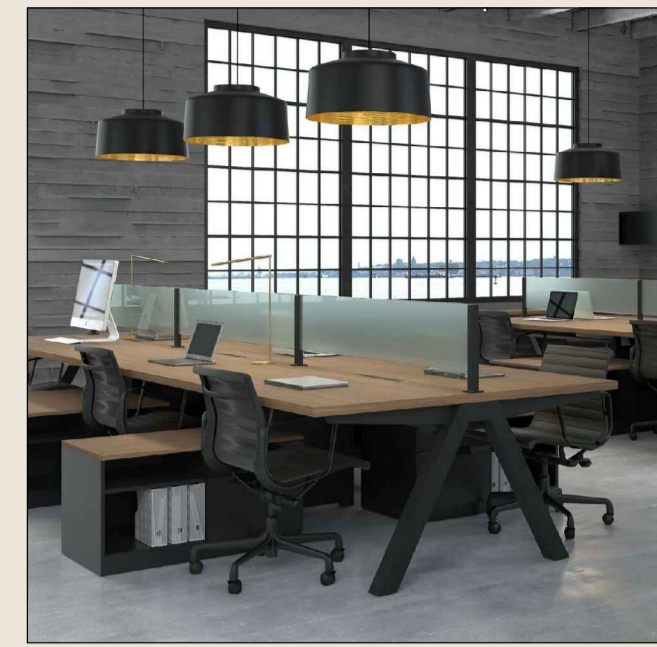

STAFF AREA TABLE



BIG CONFERENCE




BIG CONFERENCE WALL PANNELLING



SMALL CONFERENCE WALL TREATMENT



CAFETERIA WALL TREATMENT

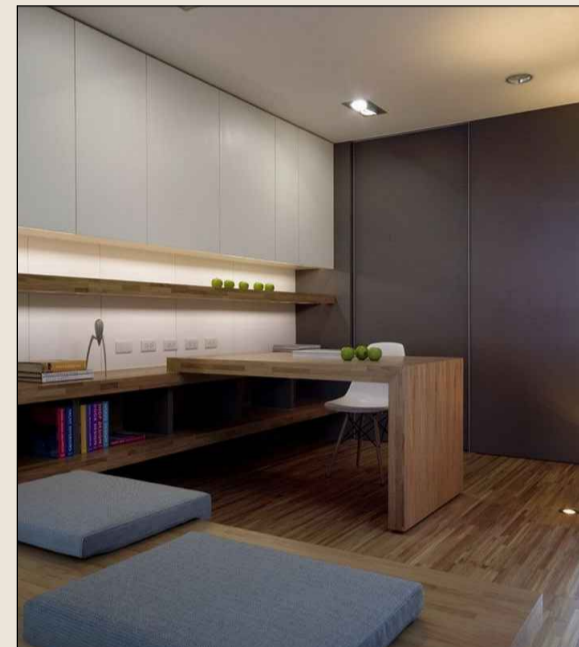

STAFF AREA



CUBICAL CABIN




CUBICAL SHORT CABIN



STAFF AREA



BIG CONFERENCE CEILING

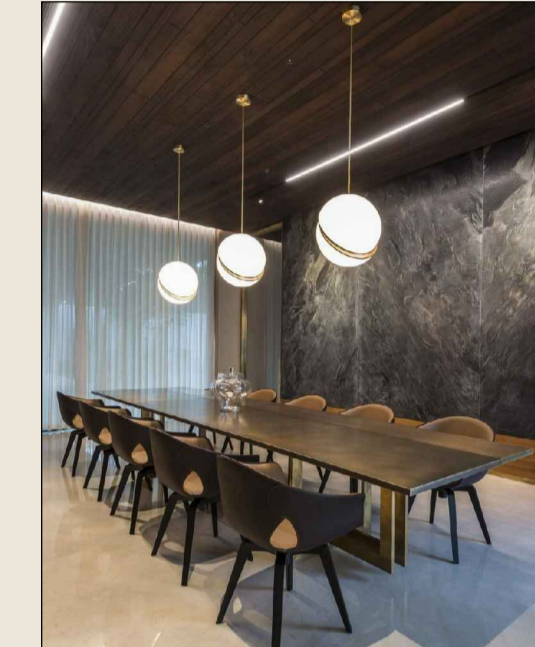

SMALL CONFERENCE




CAFETERIA WALL TREATMENT




CAFETERIA WALL TABLE




CAFETERIA COUNTER

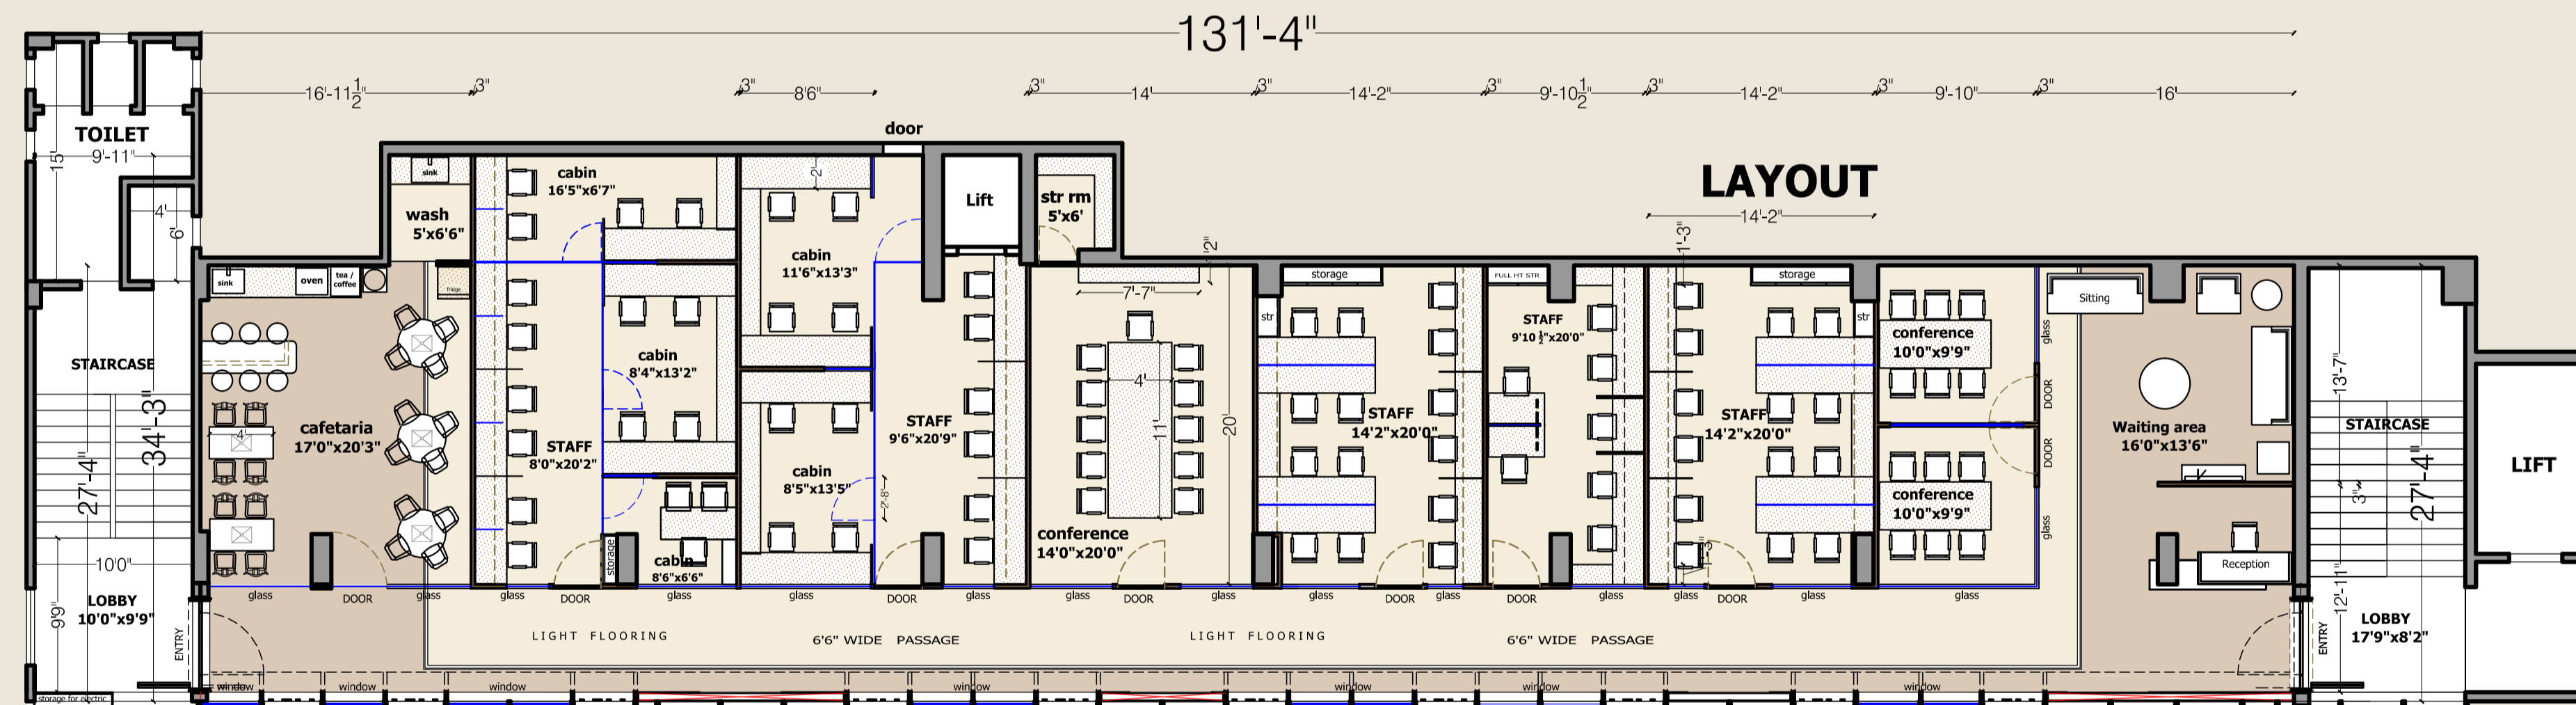


MAIN GLASS DOOR

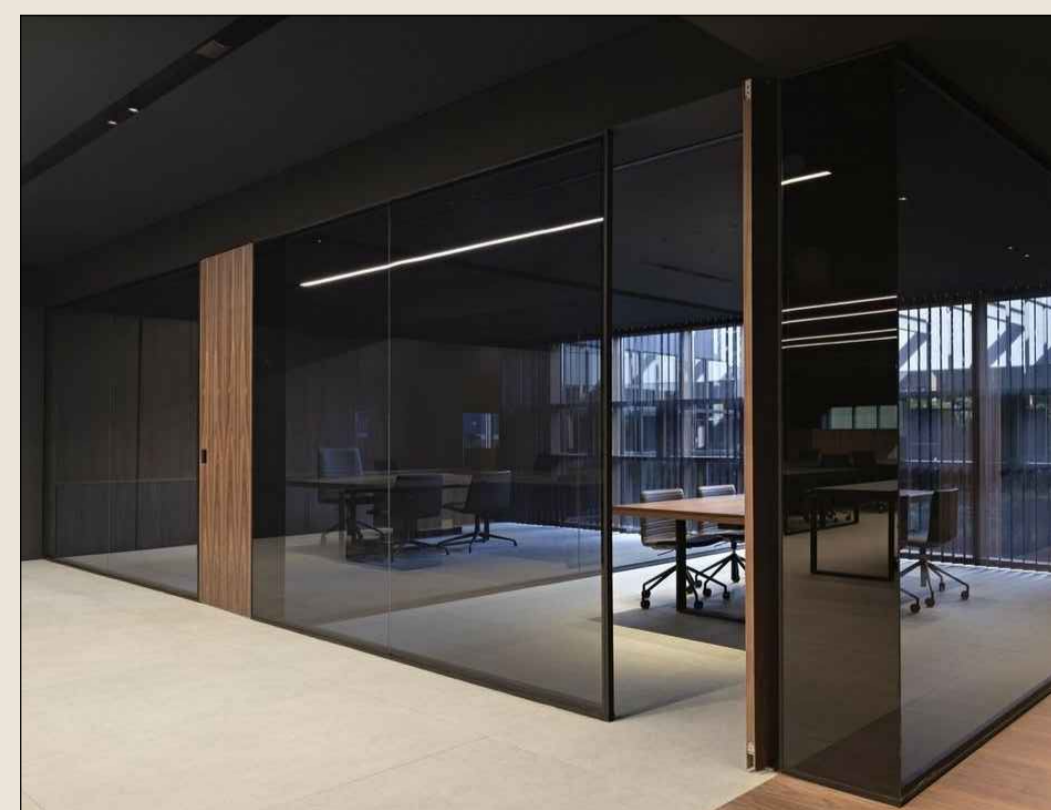

PASSAGE PARTITION

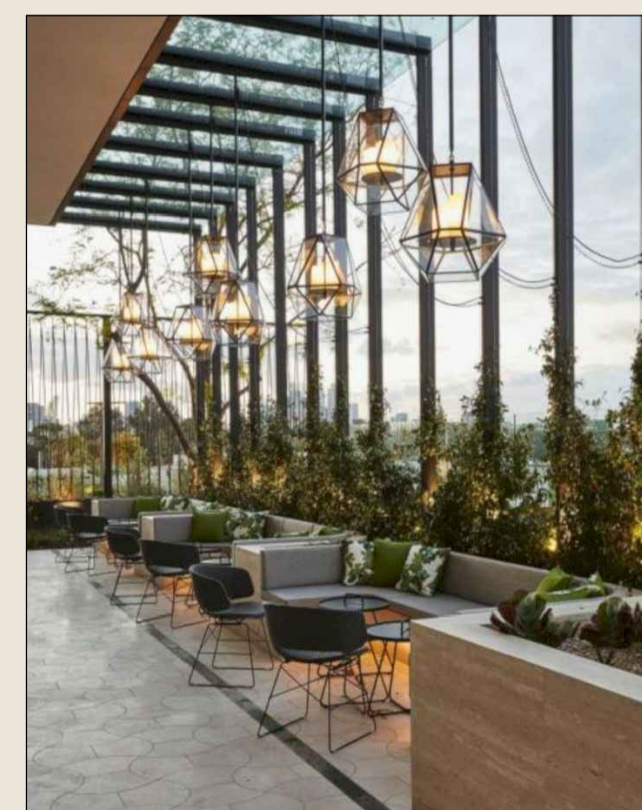

PASSAGE WINDOW SIDE TREATMENT

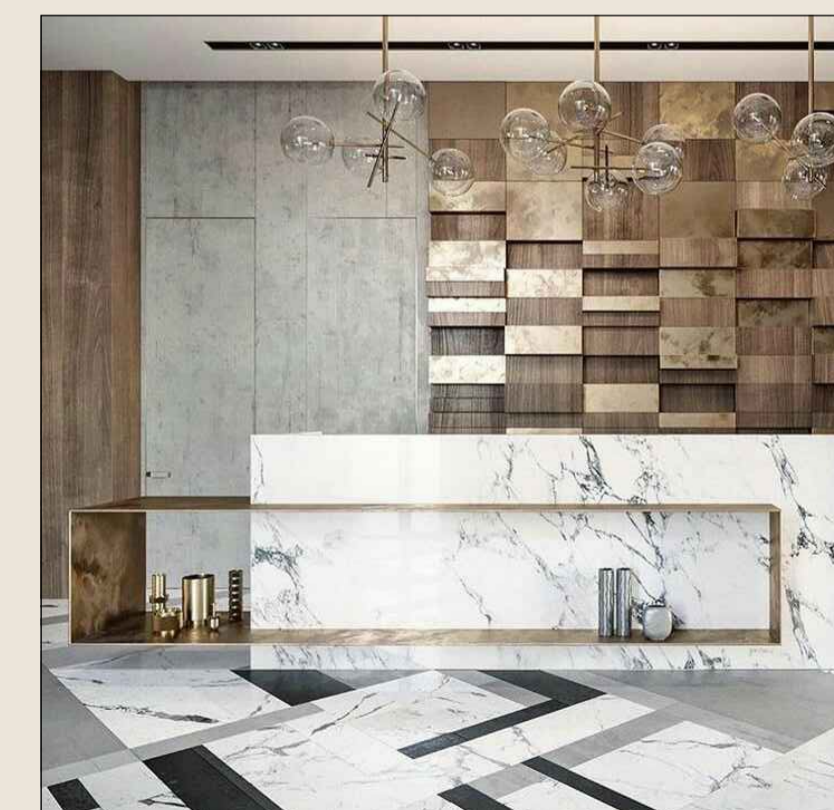


RECEPTION TABLE






RECEPTION WALL PANNELLING







PROPOSED OFFICE INTERIOR LAYOUT CONCEPT

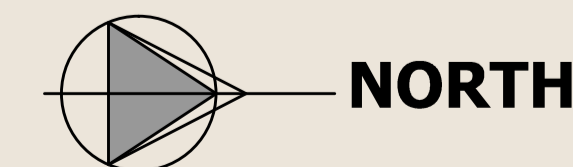


NORTH

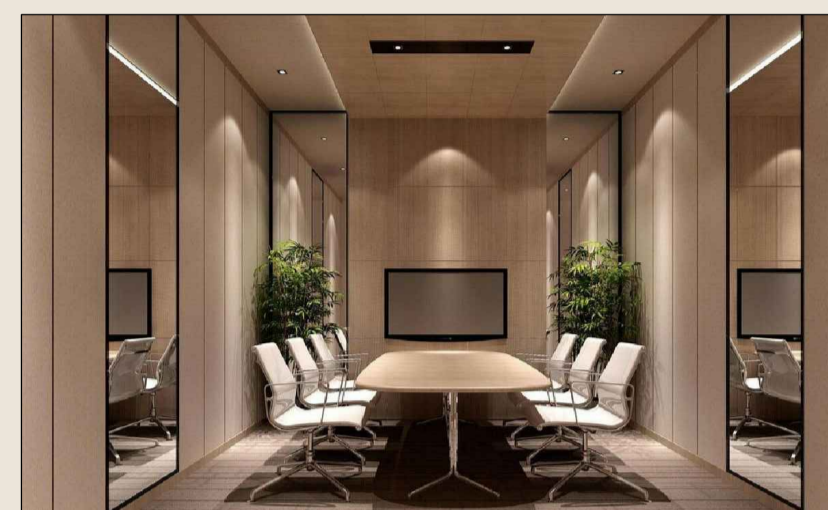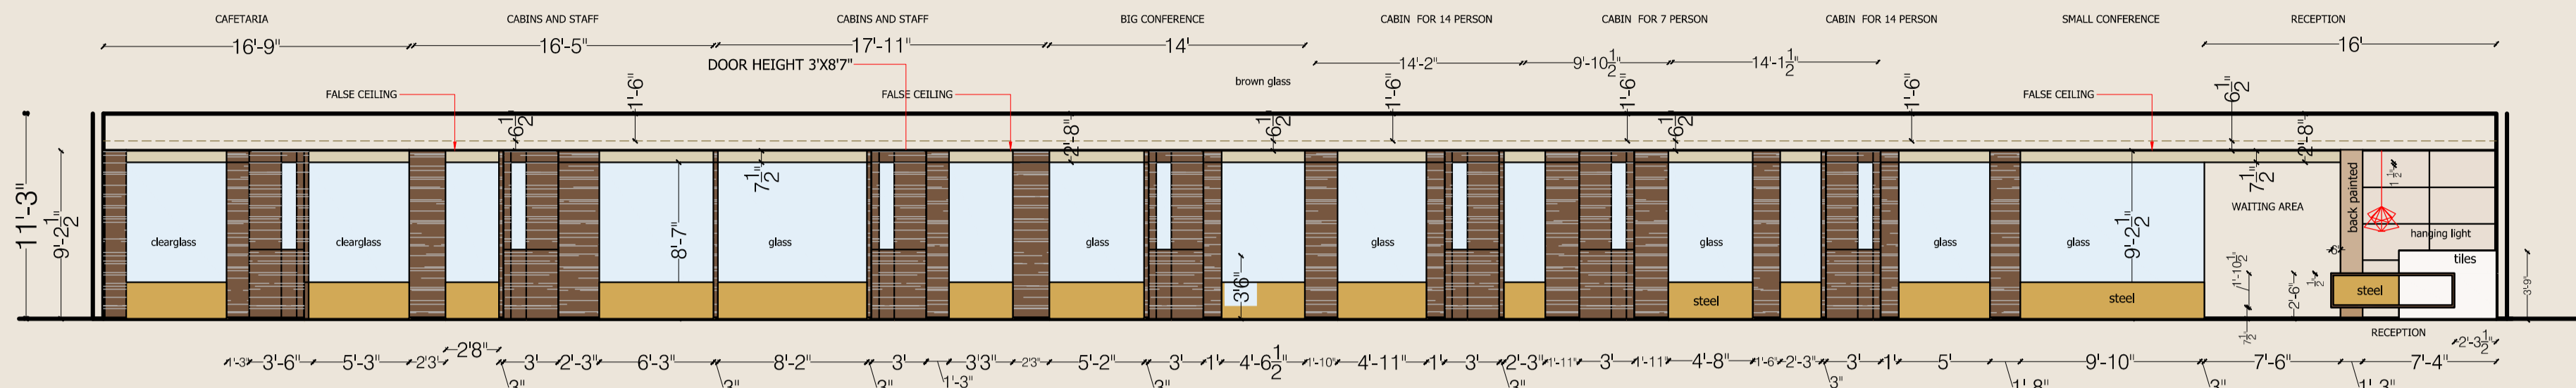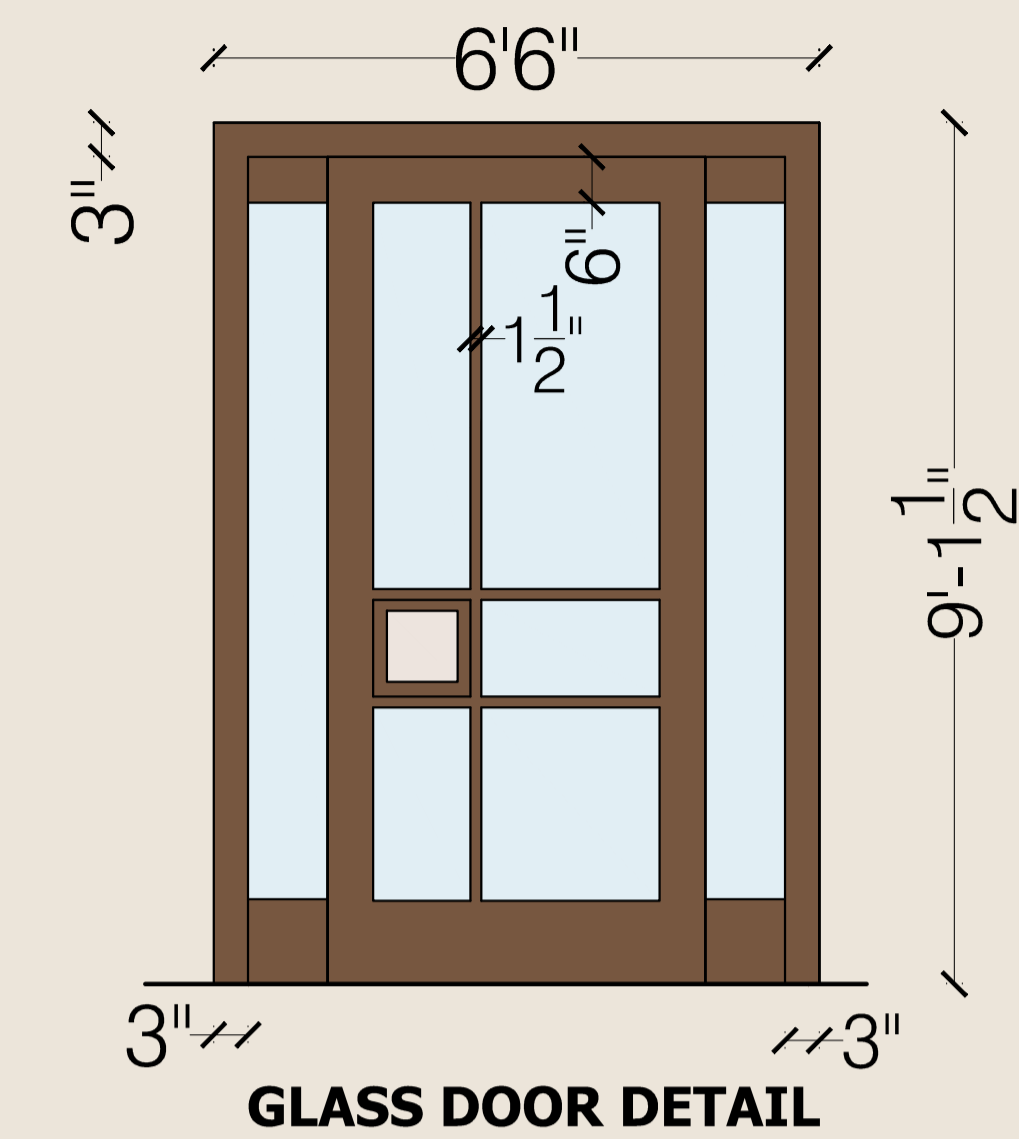


SECTIONAL ELV AT B B

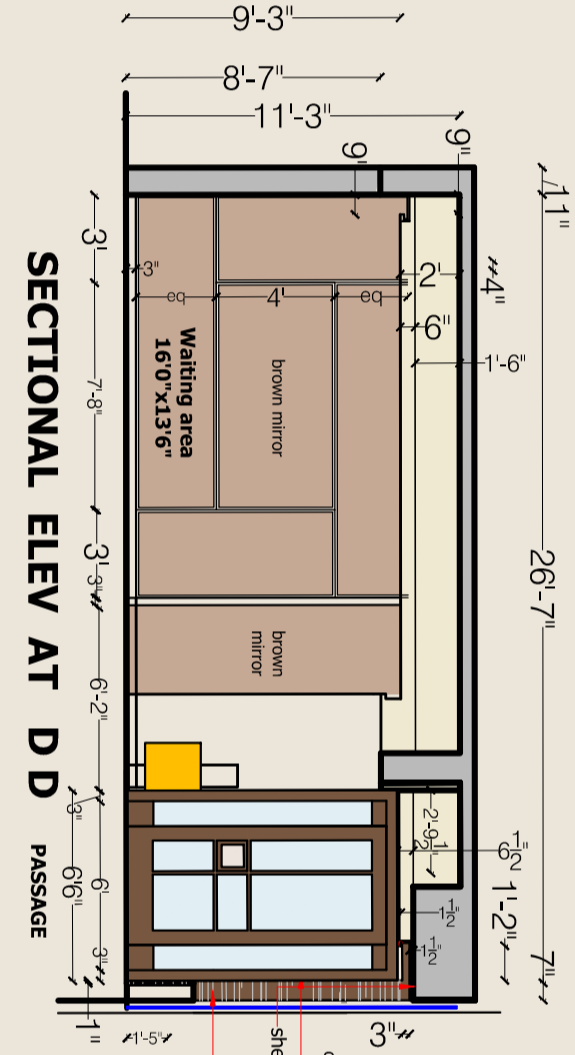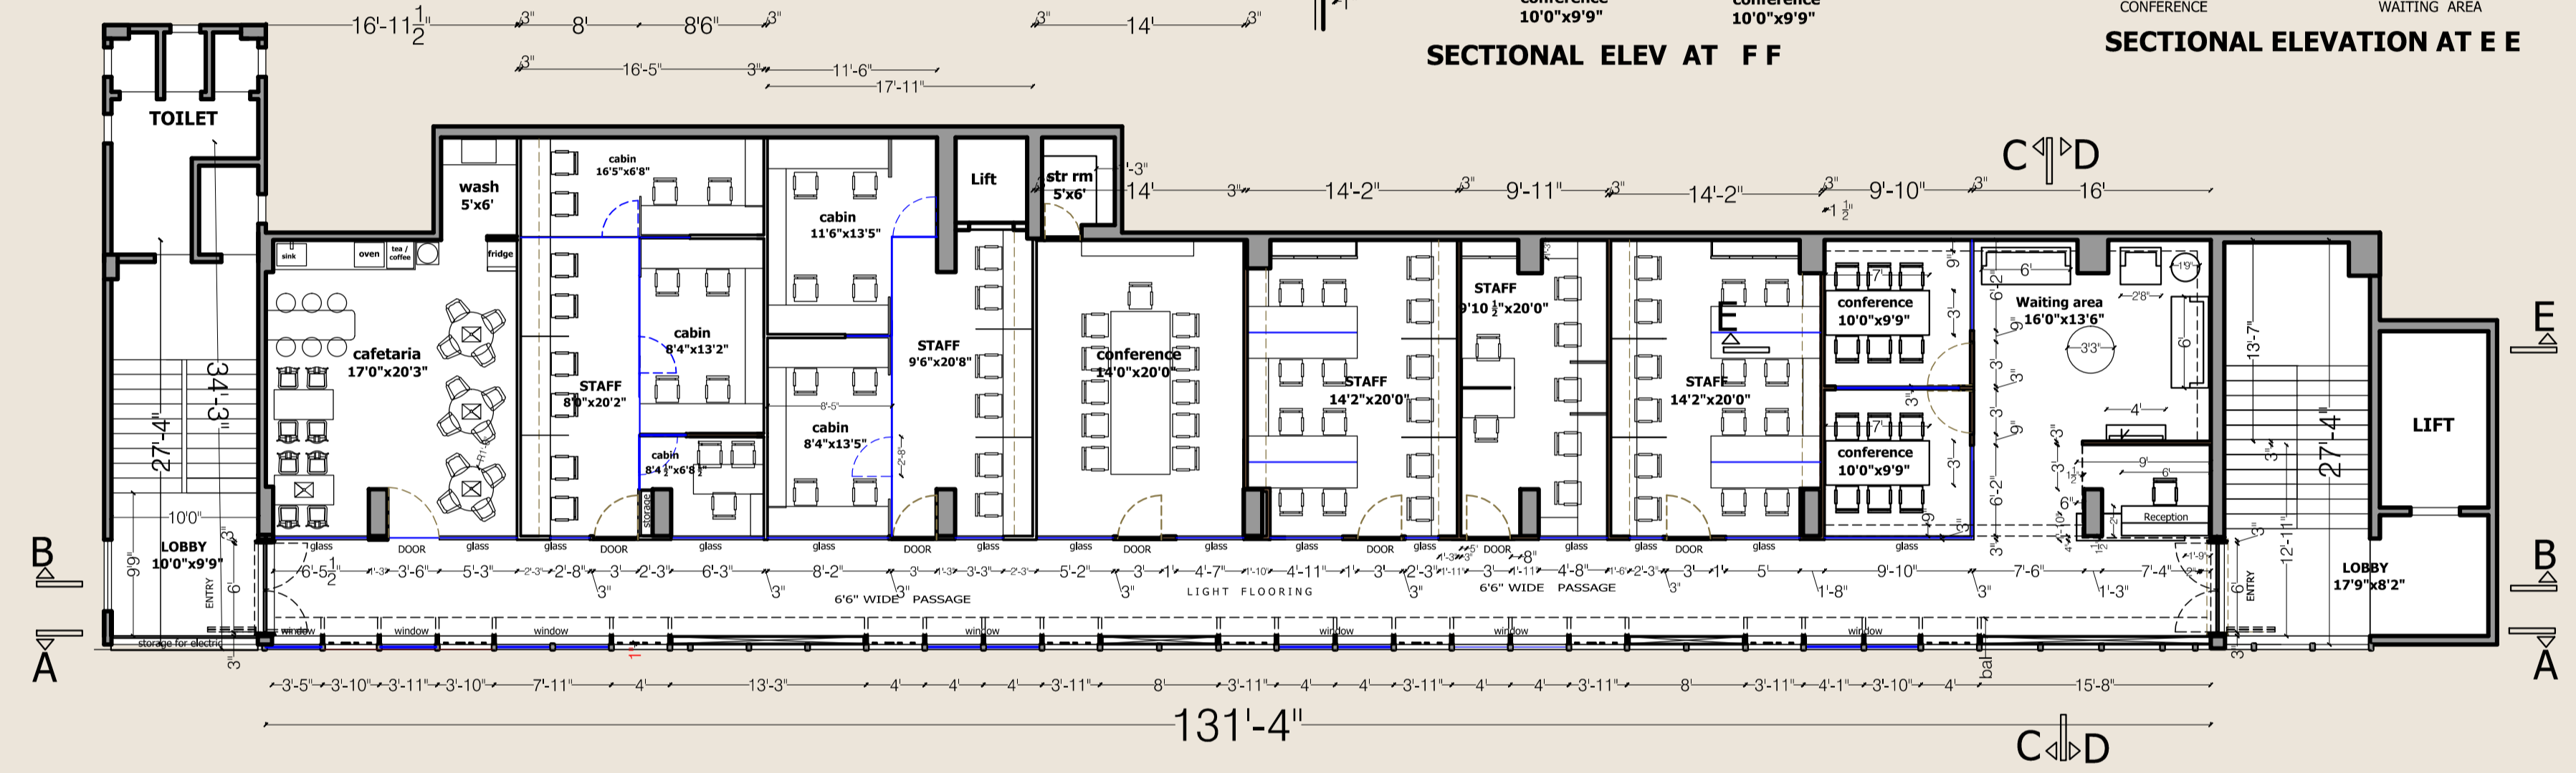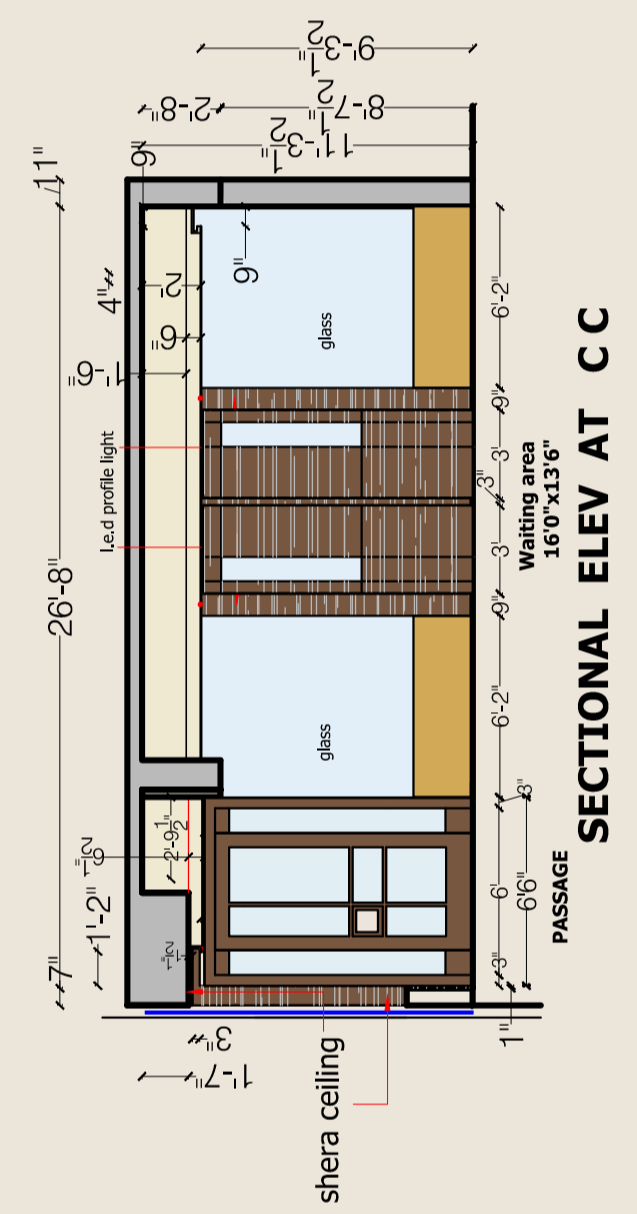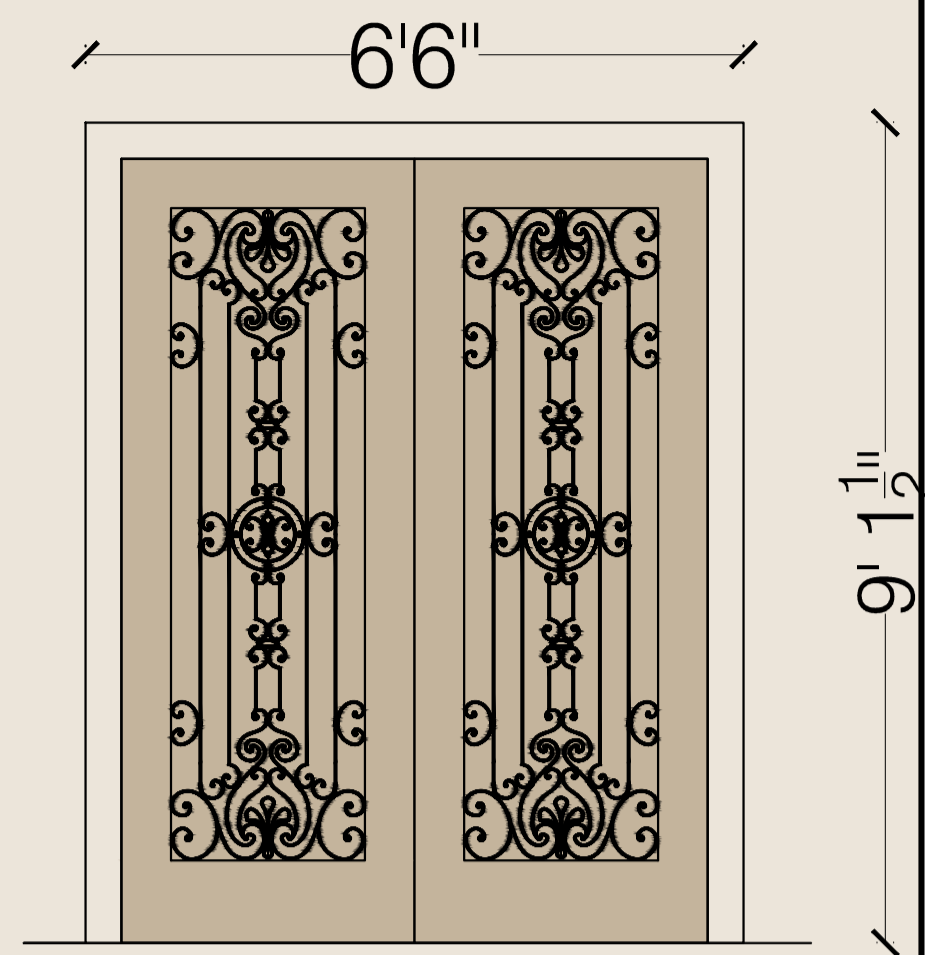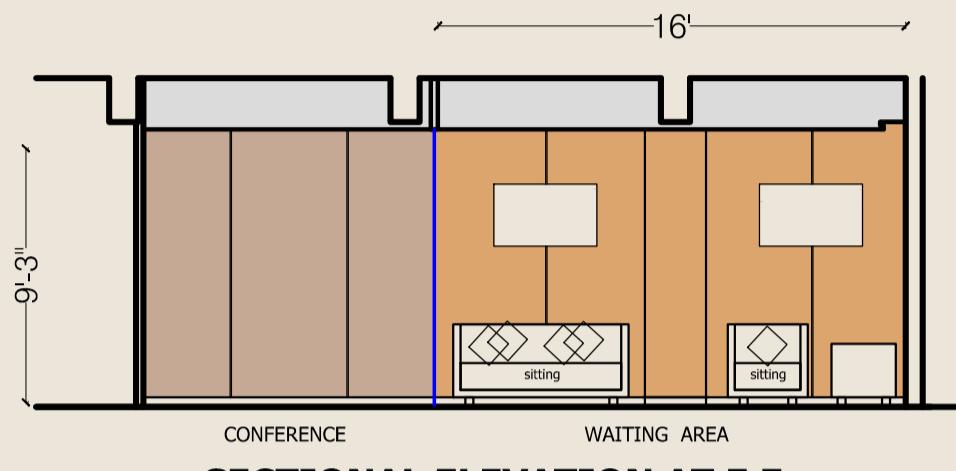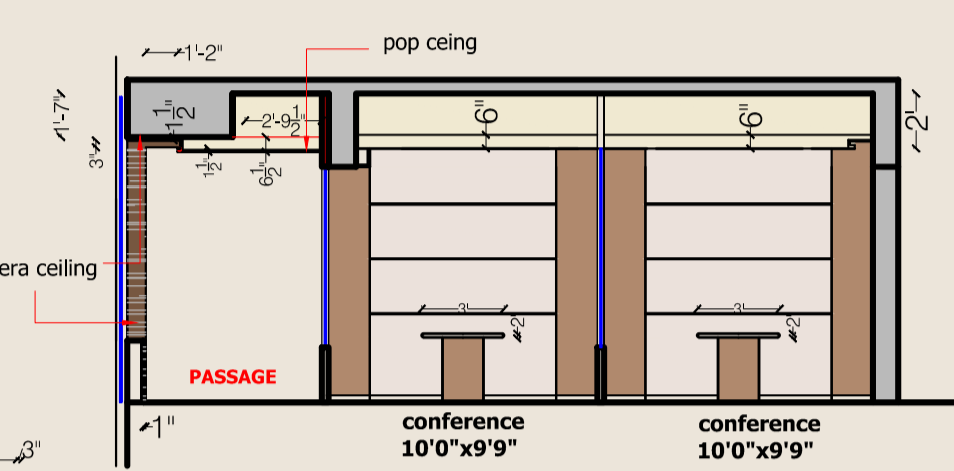


MAIN GLASS DOOR

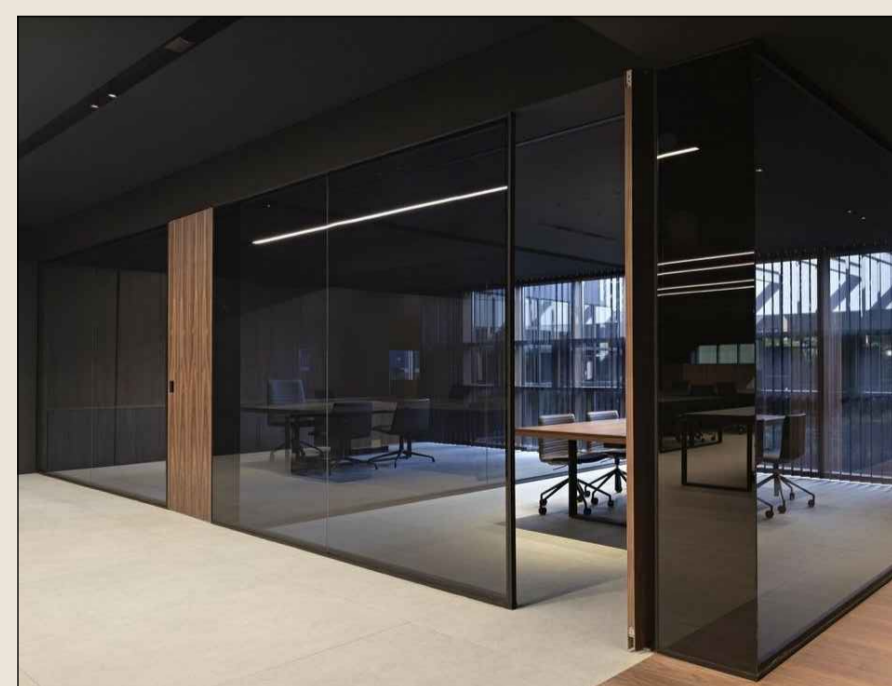

PASSAGE GLASS PARTITION

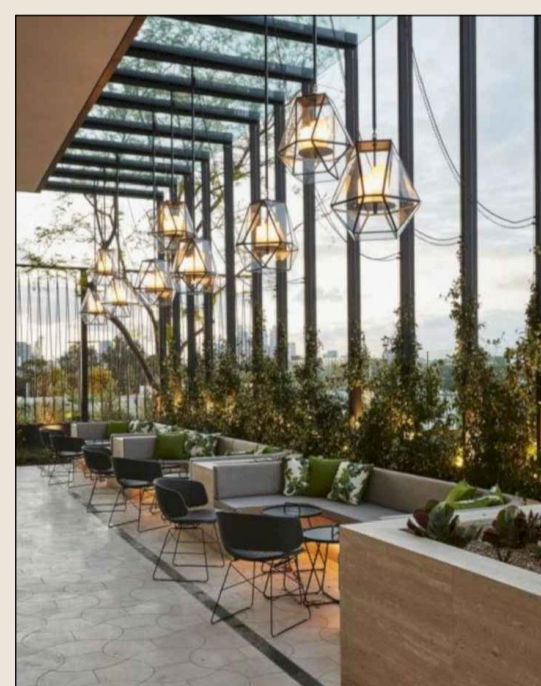

PASSAGE WINDOW SIDE

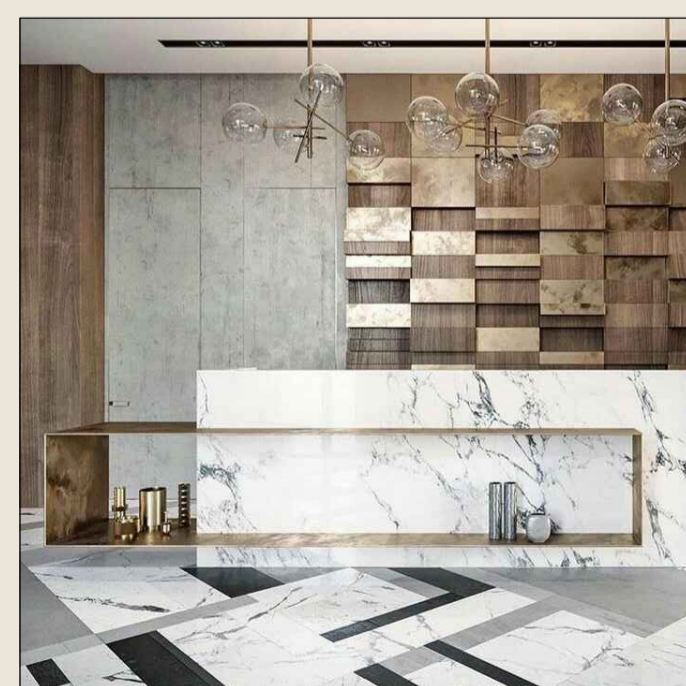



RECEPTION TABLE



RECEPTION PANELLING

PROPOSED PASSAGE , RECEPTION AND WAITING AREA DETAIL OF OFFICE

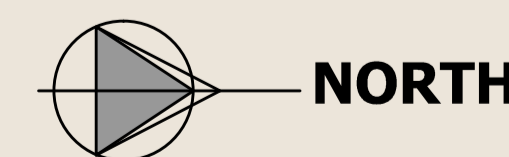

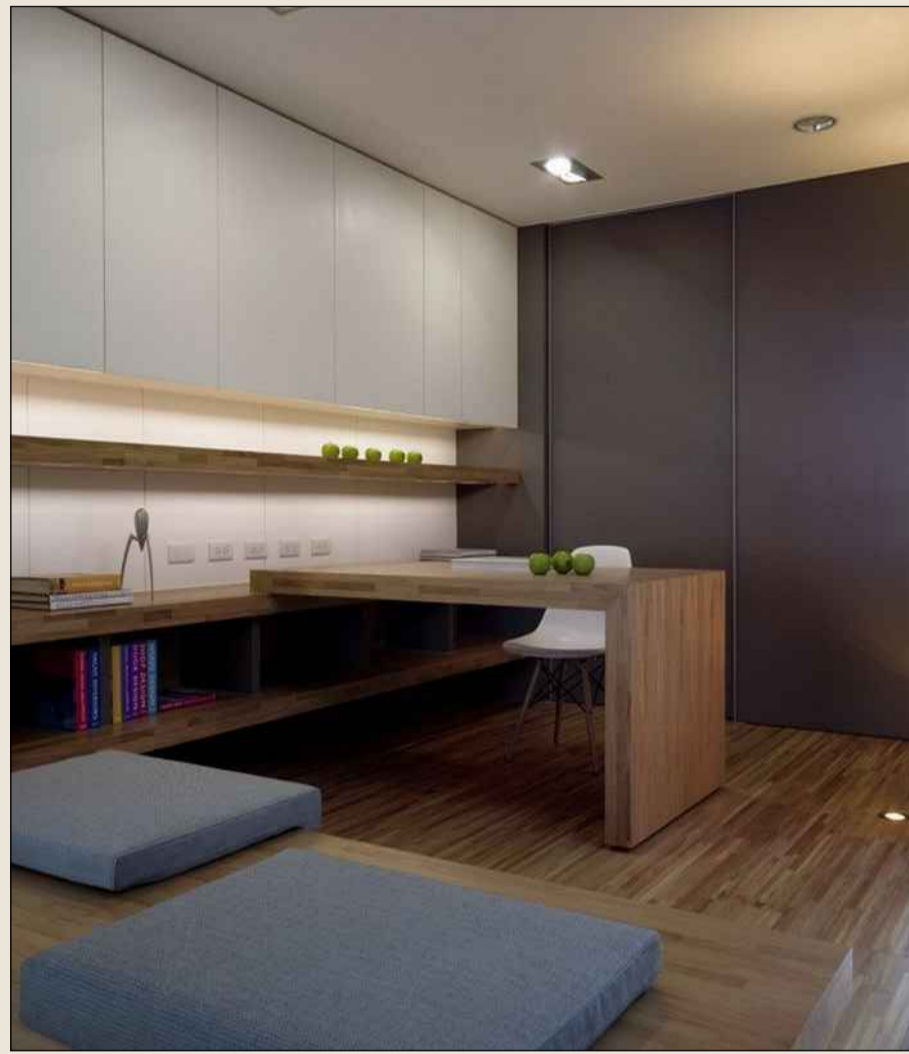

STAFF AREA




CABINS




CUBICAL STAFF TABLE




OVER HEAD STORAGE WITH NICHE

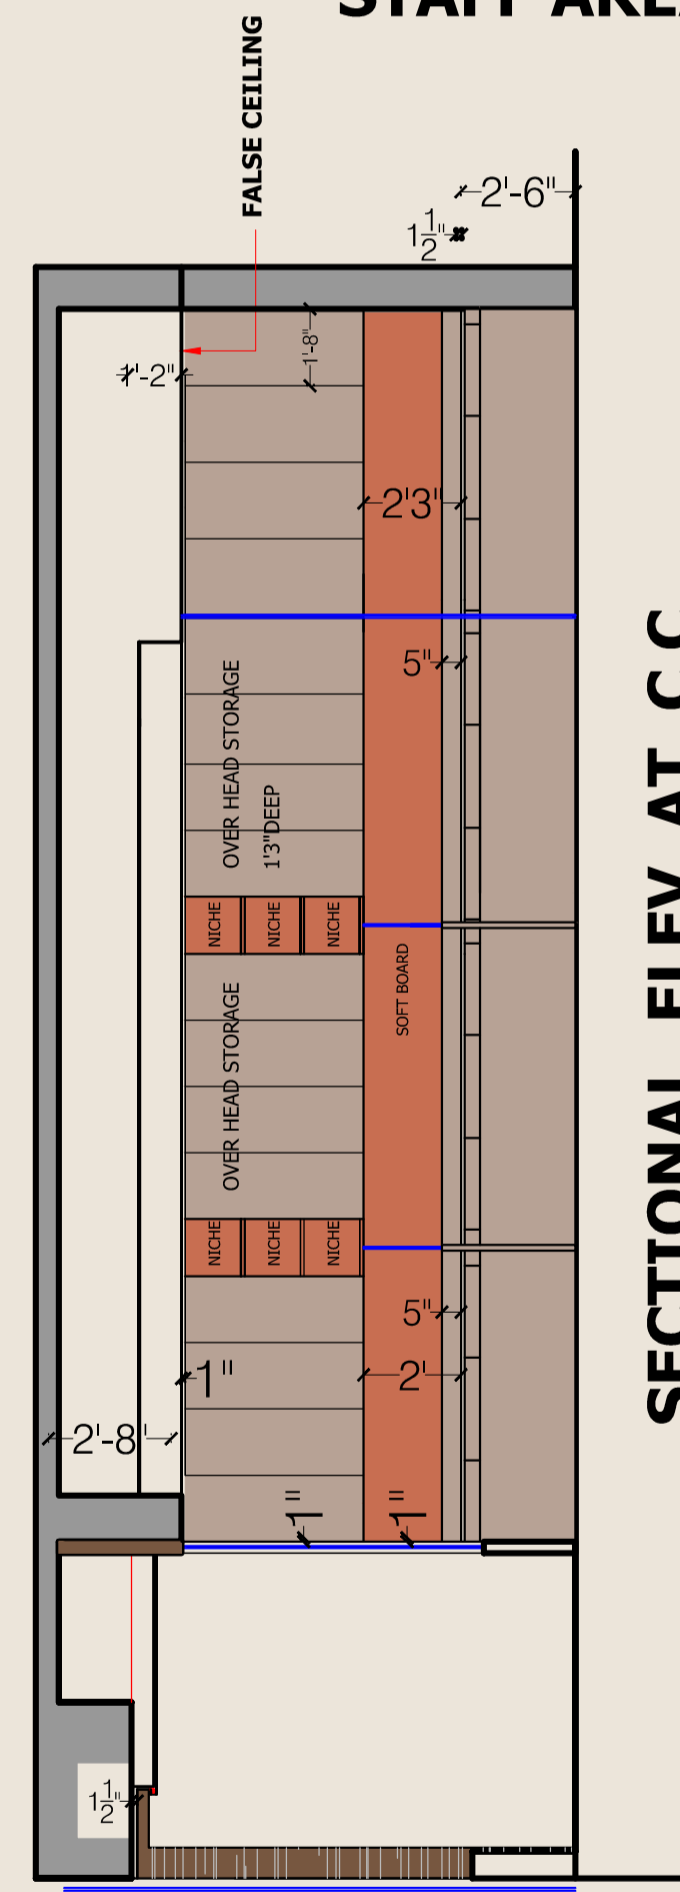


SECTIONAL ELEV AT C C

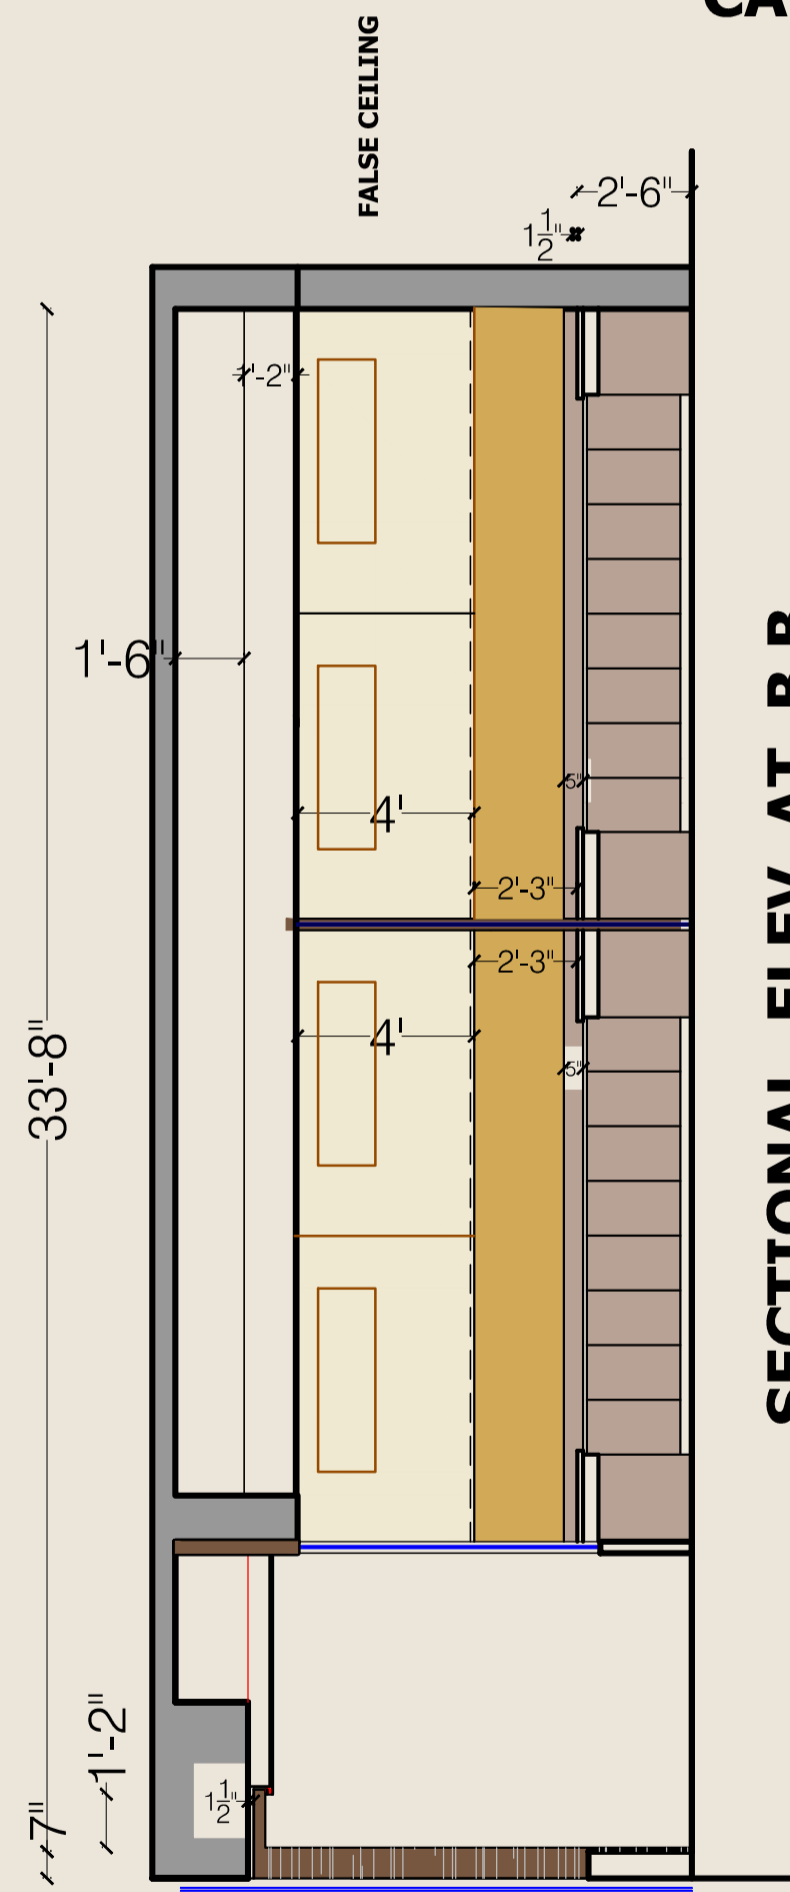


SECTIONAL ELEV AT B B

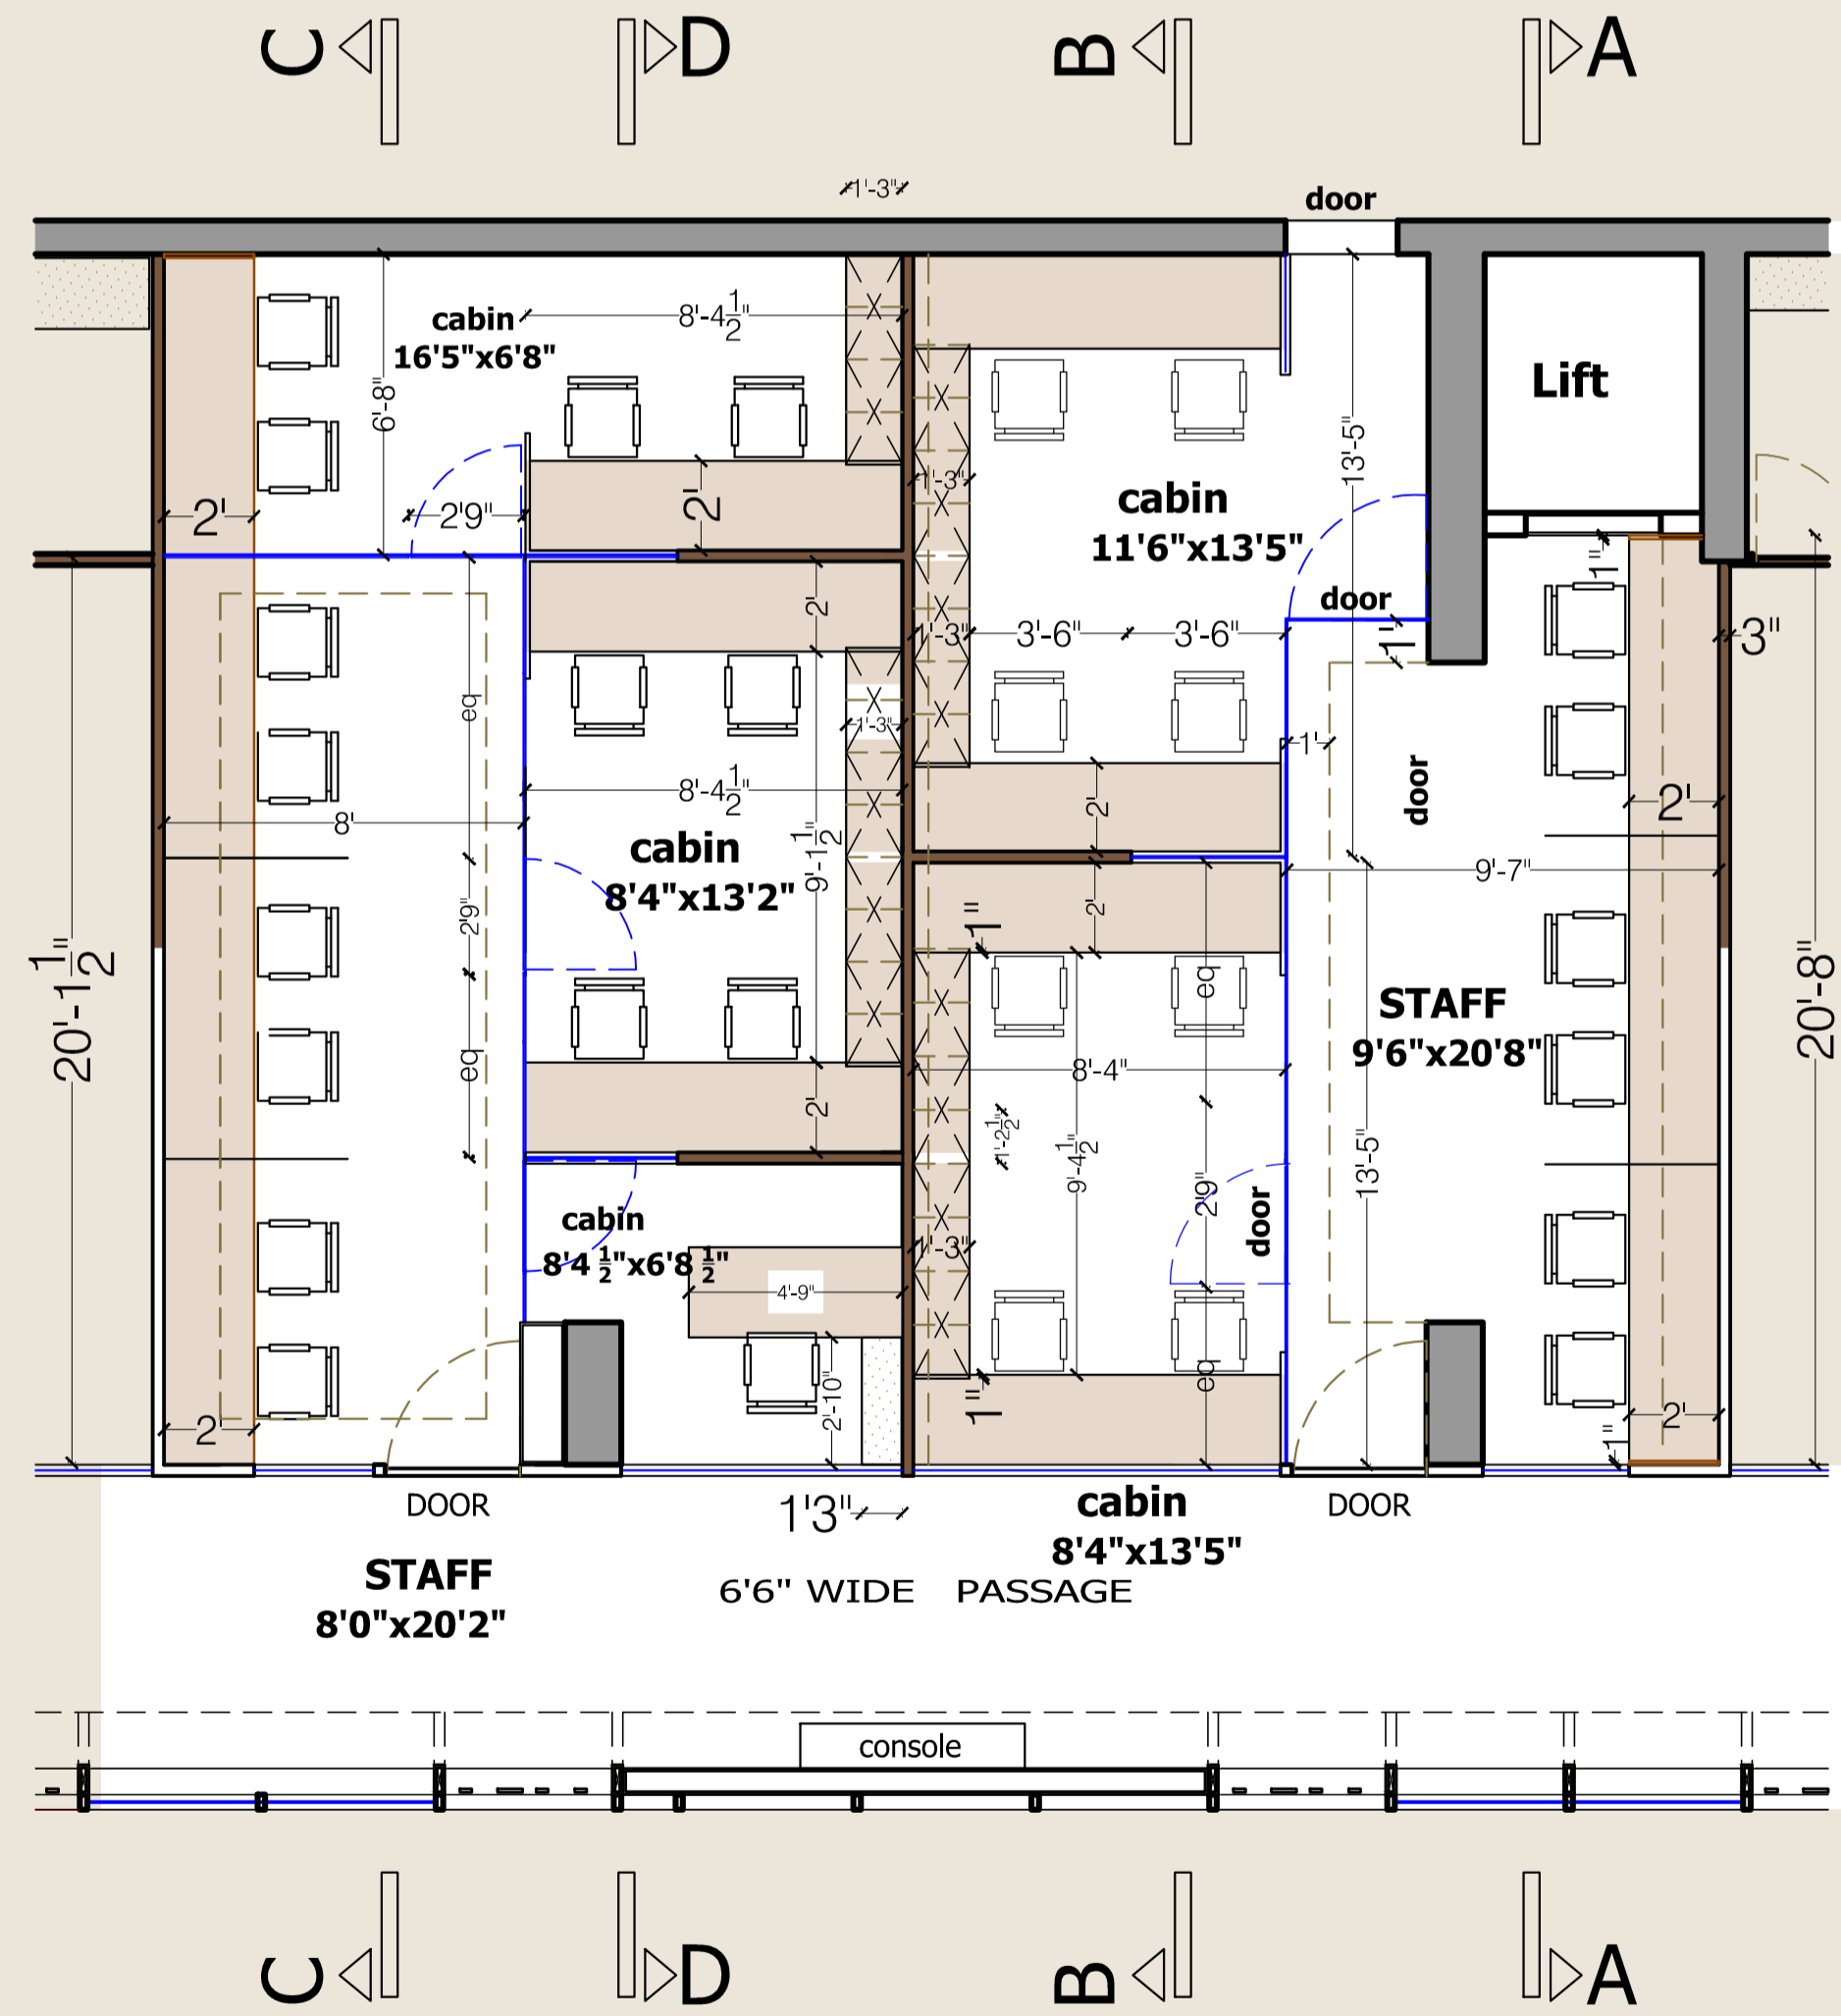

SECTIONAL ELEV AT A A

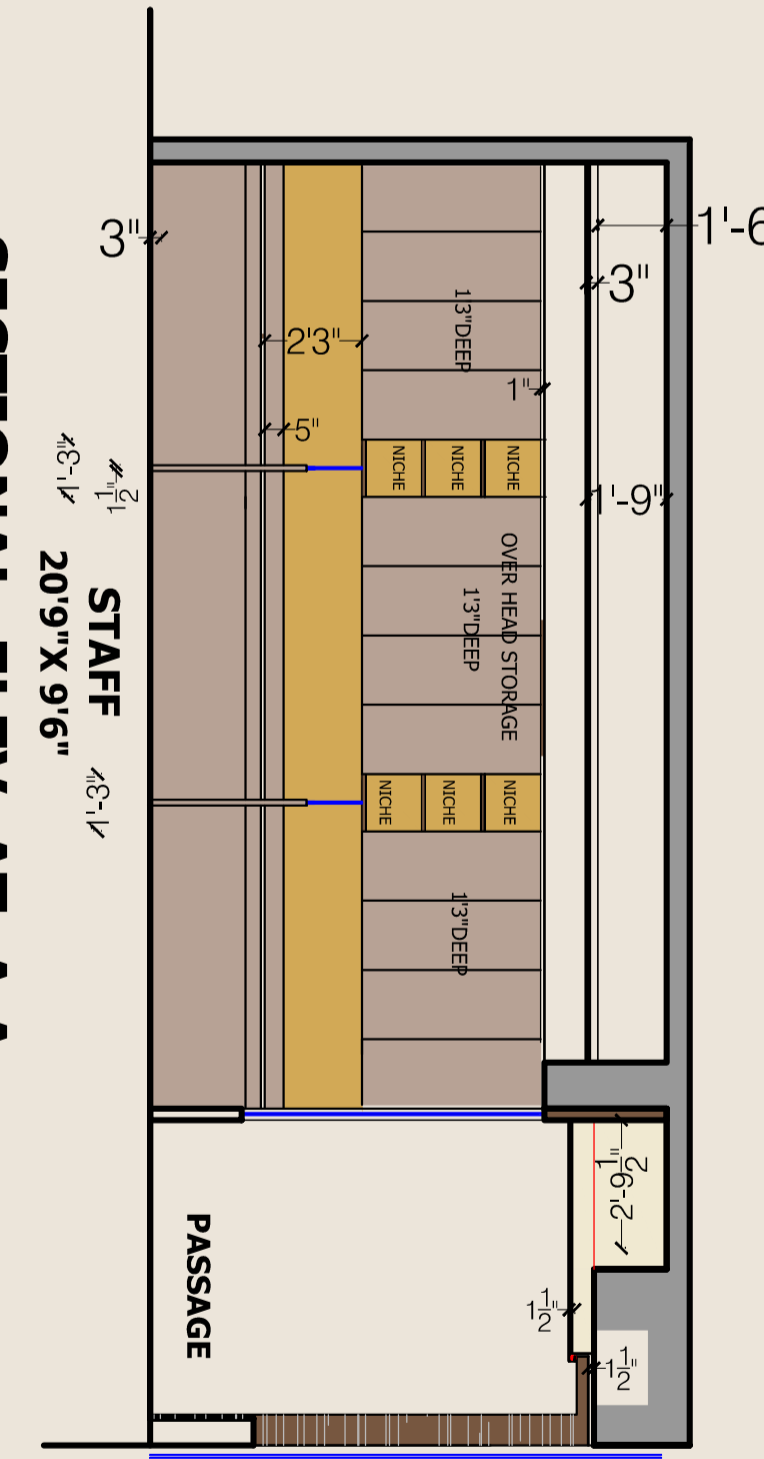

SECTIONAL ELEV AT D D

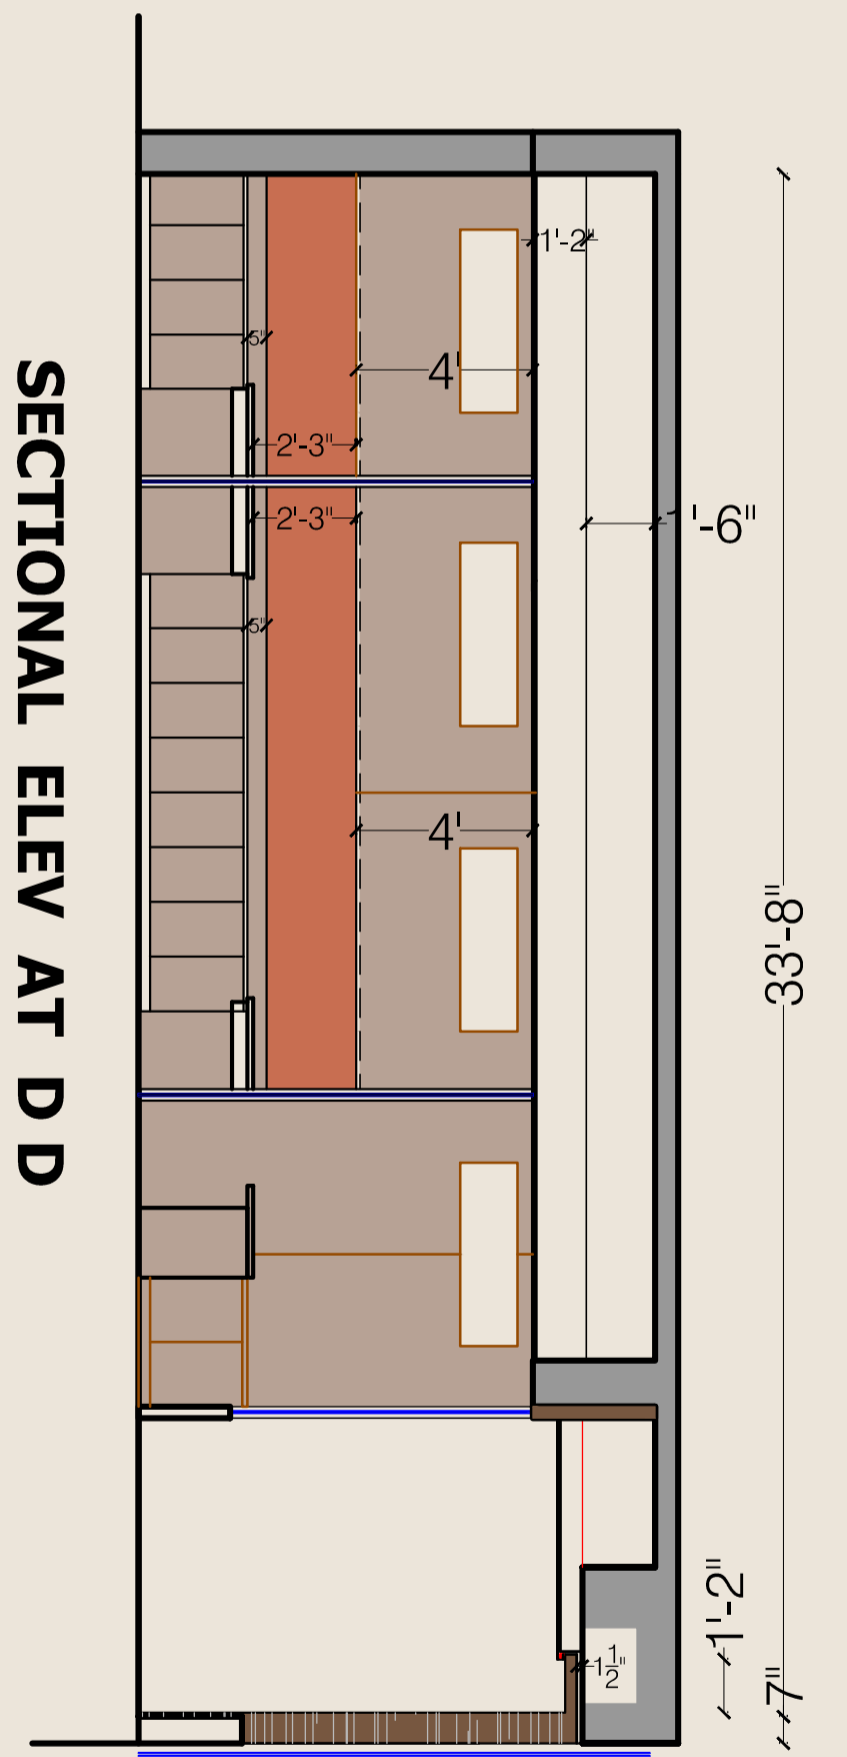

PROPOSED CABIN AND STAFF AREA DETAIL OF OFFICE